


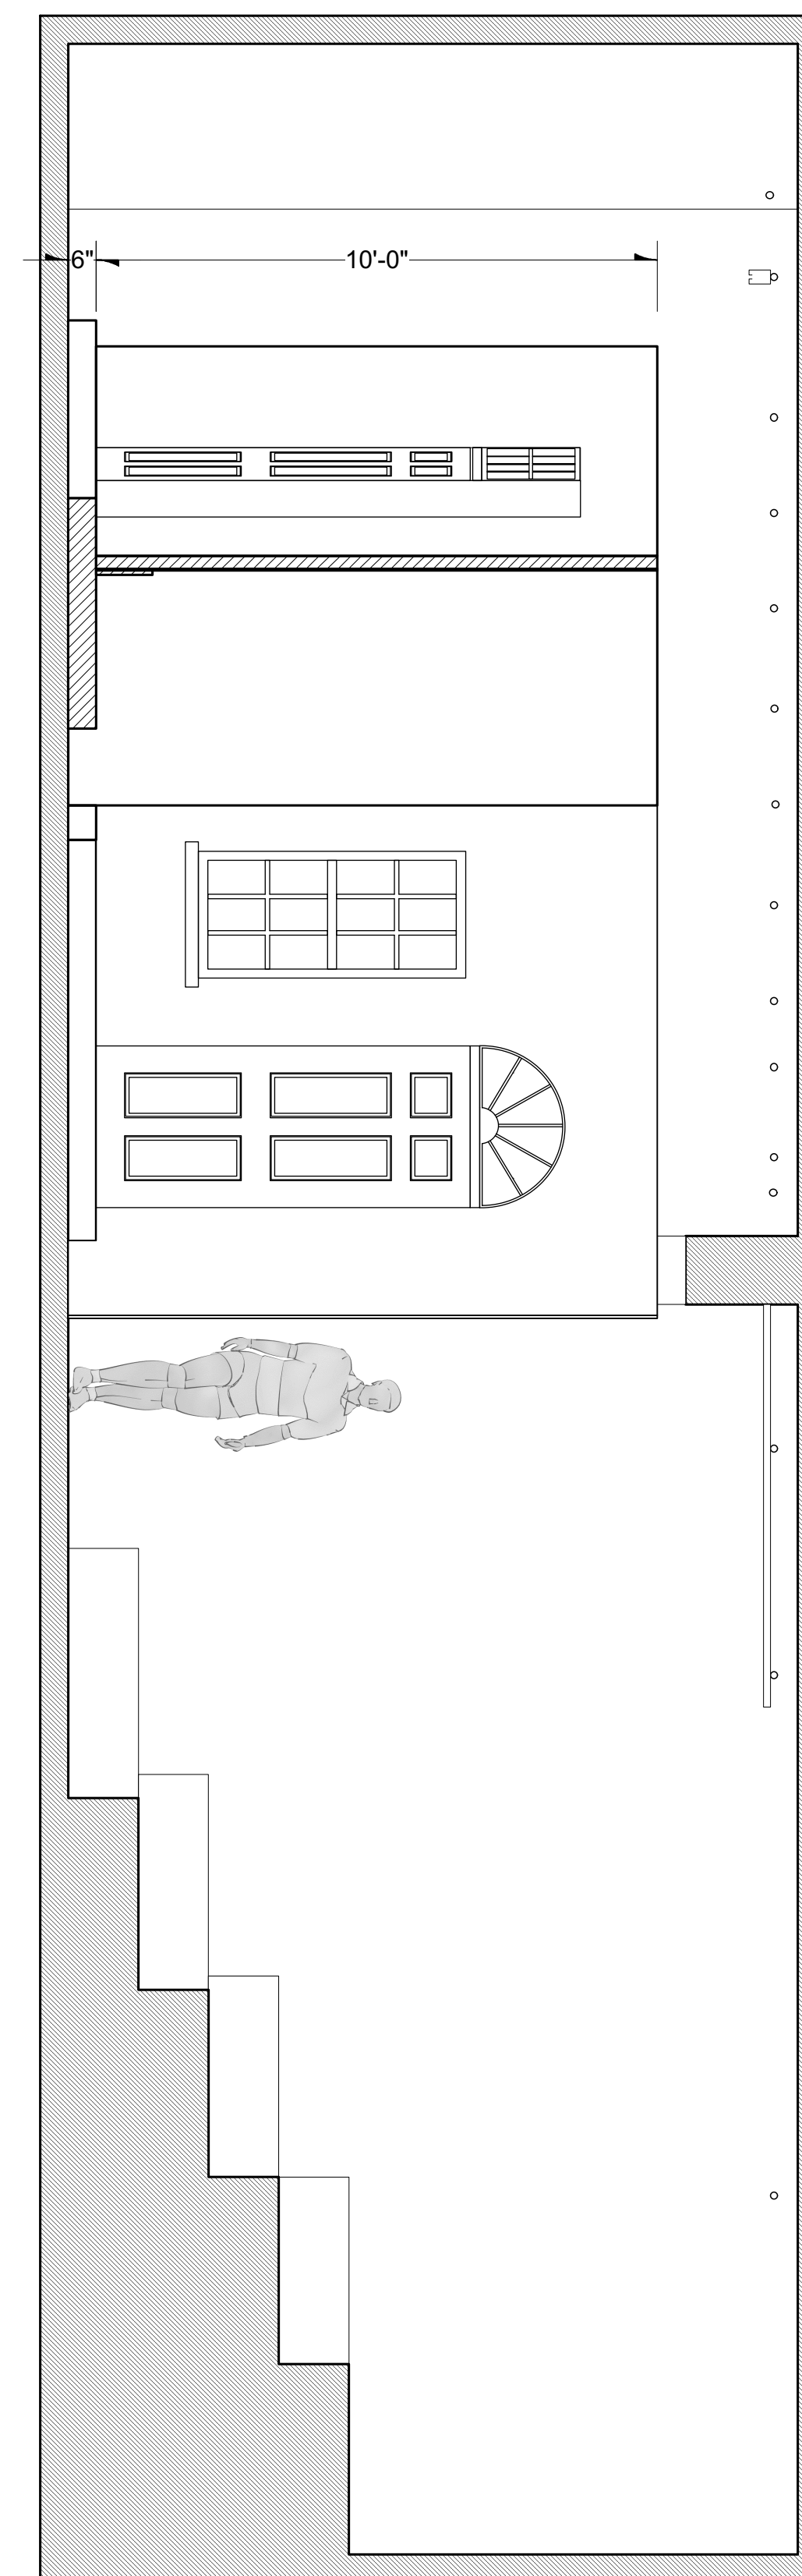


**DIMMER
RACK**

— STOCK BLACK LEG


Painted Cobblestone

STOCK BLACK LEG


THE UNIVERSITY OF GEORGIA	
FRIENDLY'S FIRE	
GROUND PLAN	
DIRECTED BY: DR. DAVID SALTZ	DWG NO 1 OF 3
DESIGNED BY: SAMANTHA KUCHTA	
DATE: 01-03-2020	
SCALE: 3/8" = 1'-0"	

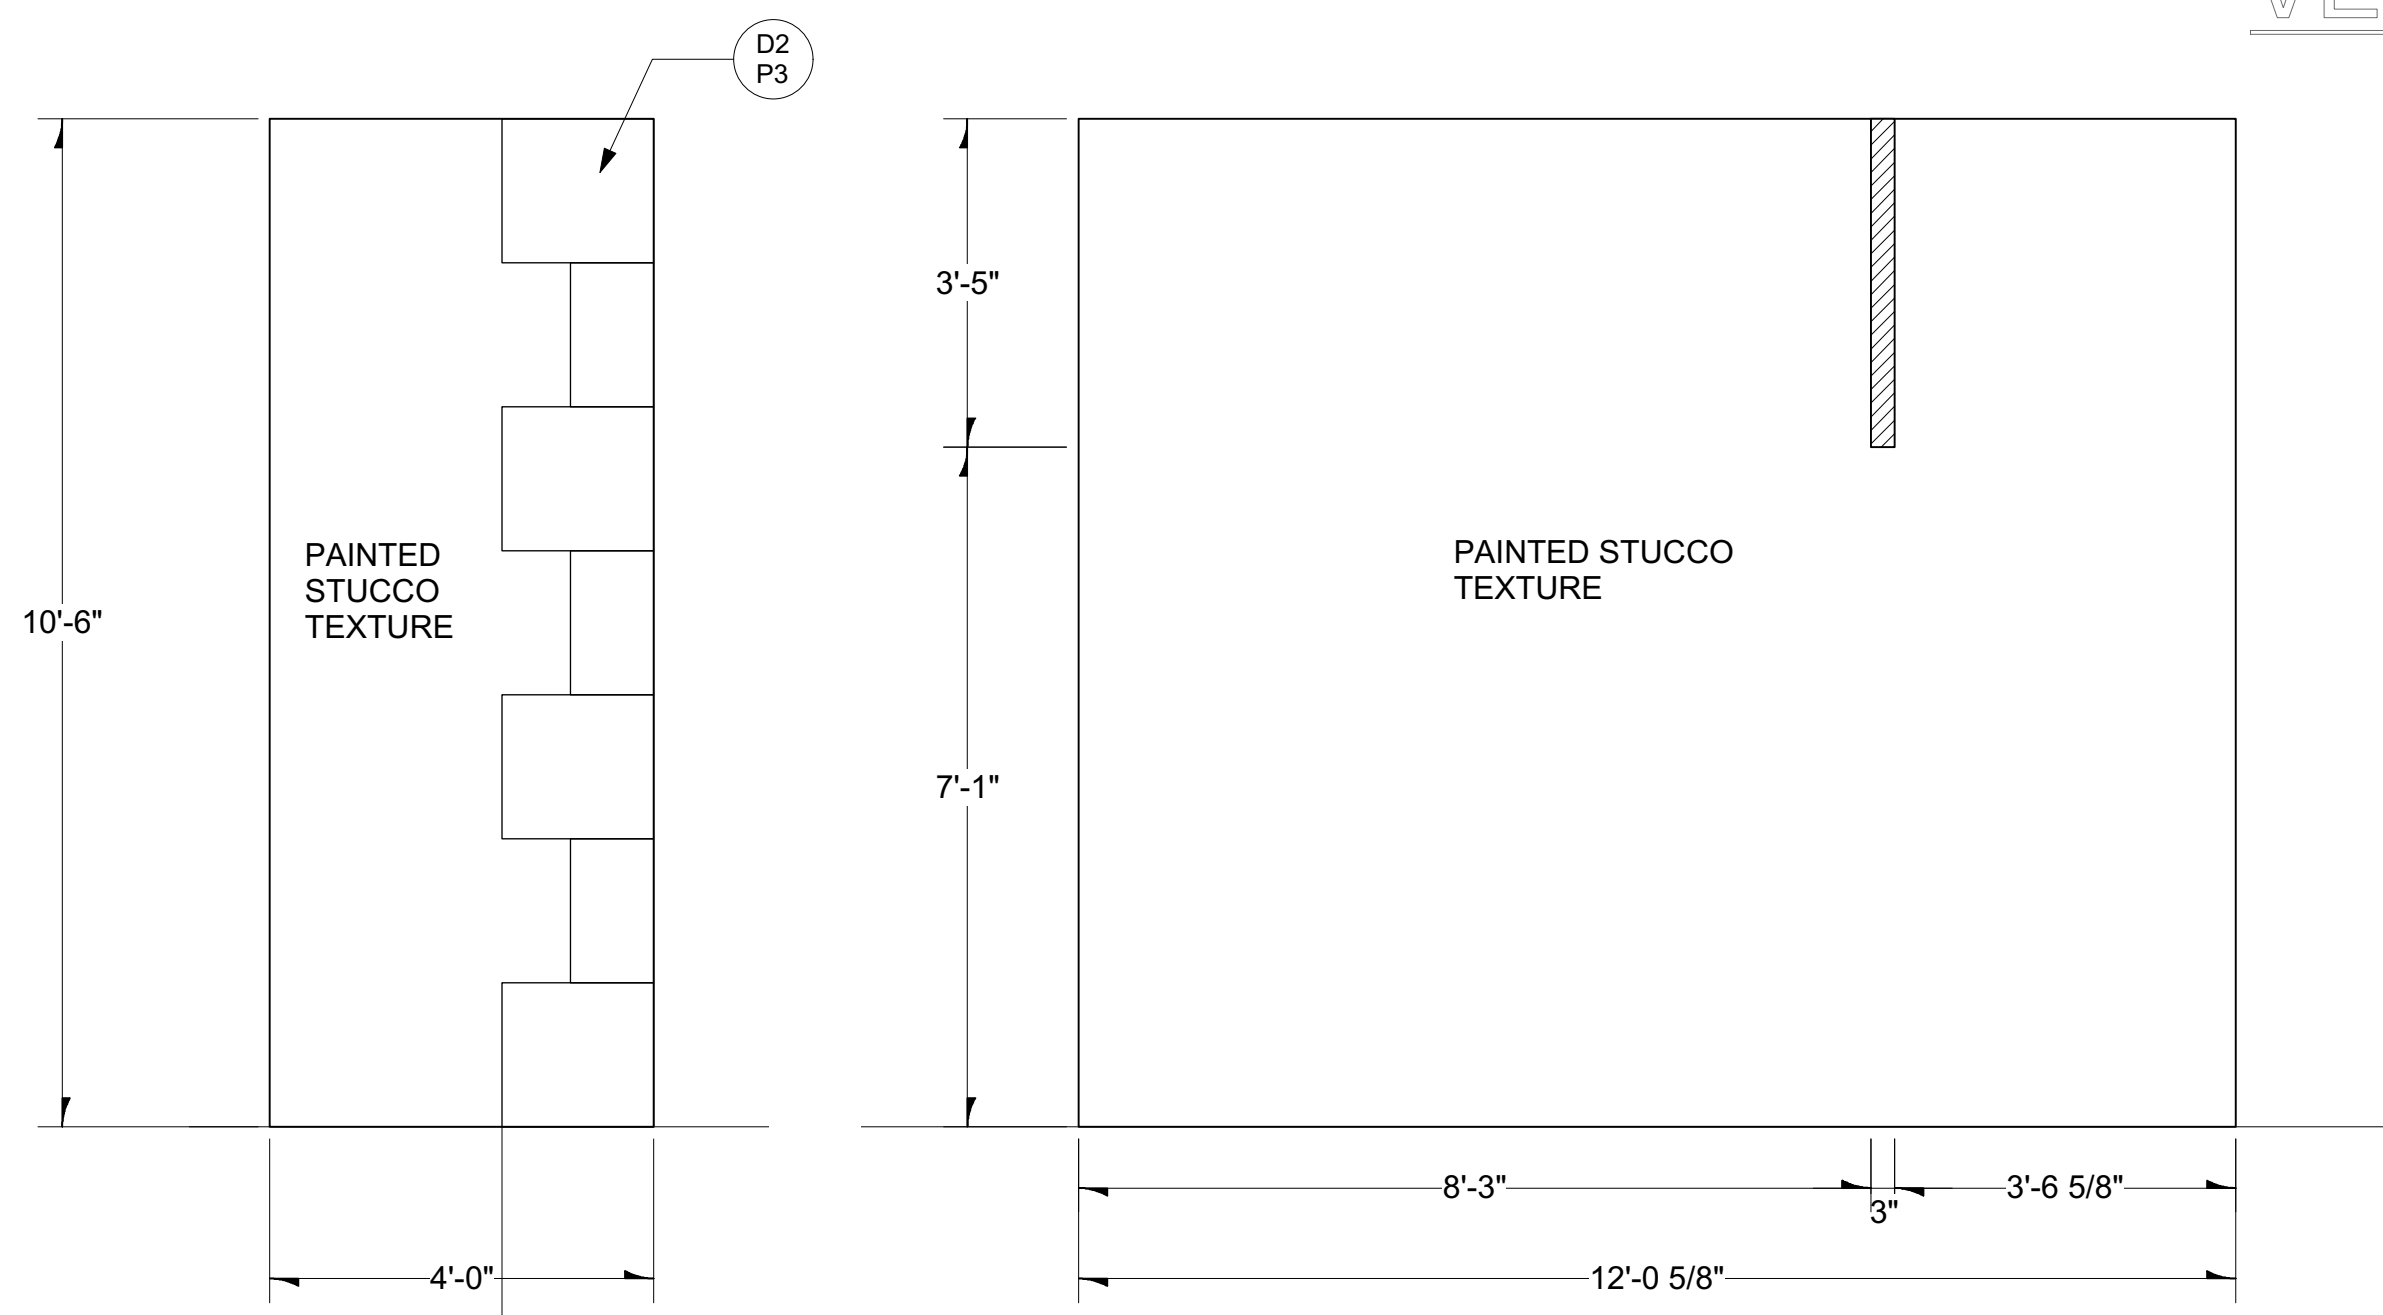


A Elevation & Plan

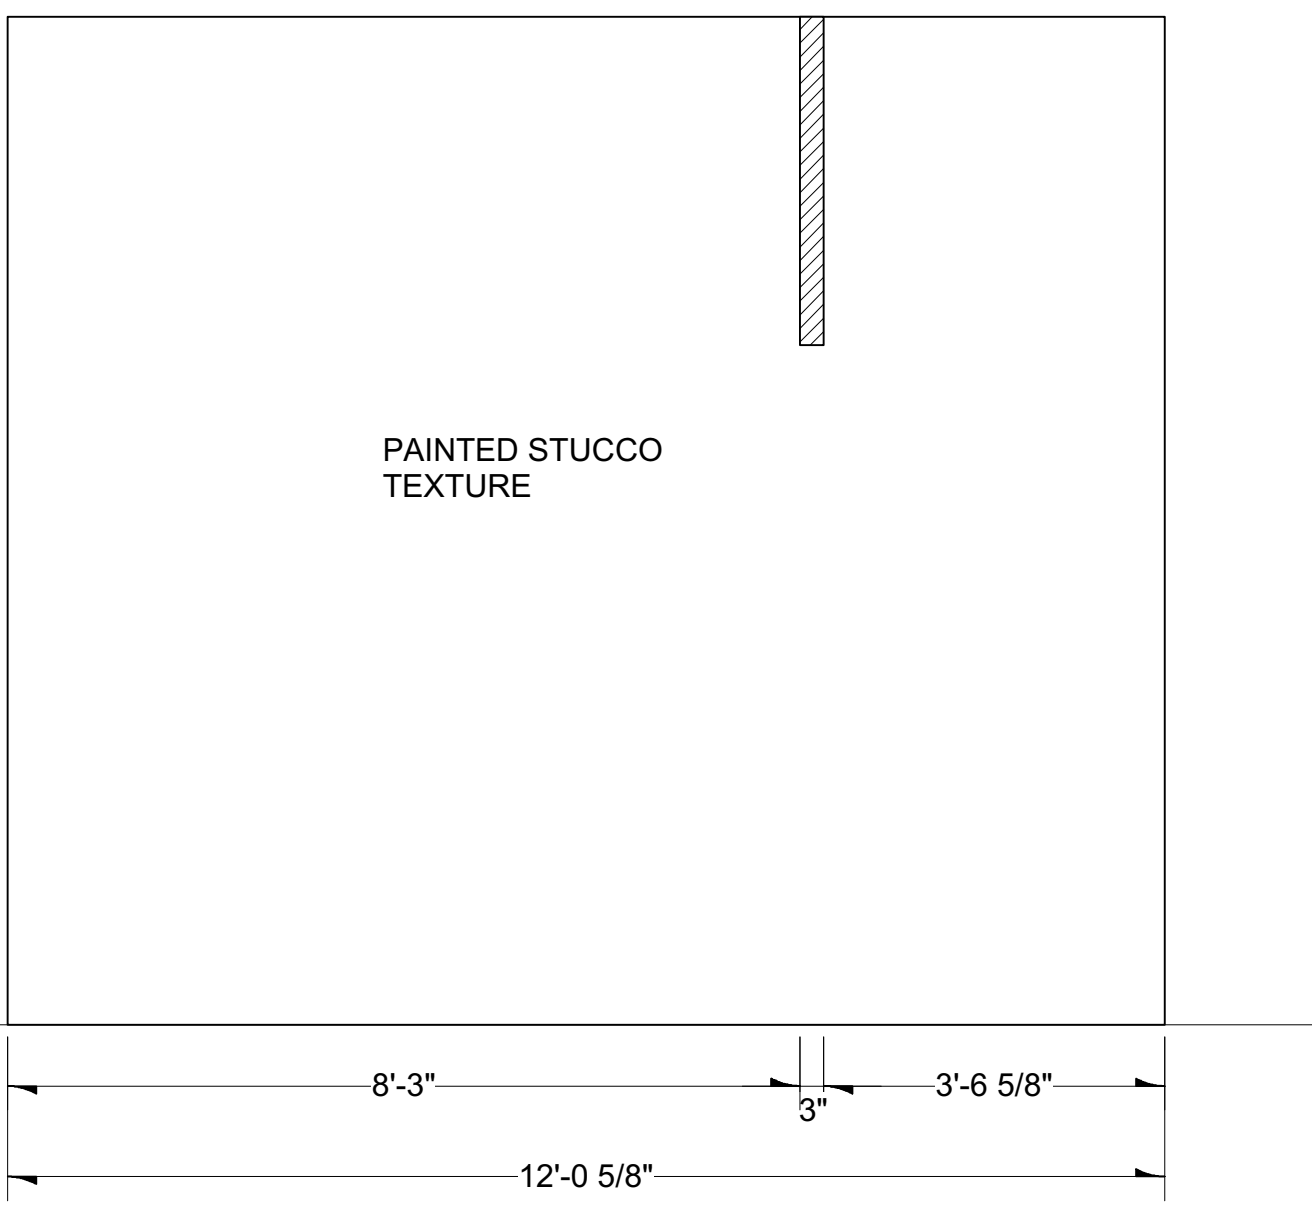


B Elevation & Plan

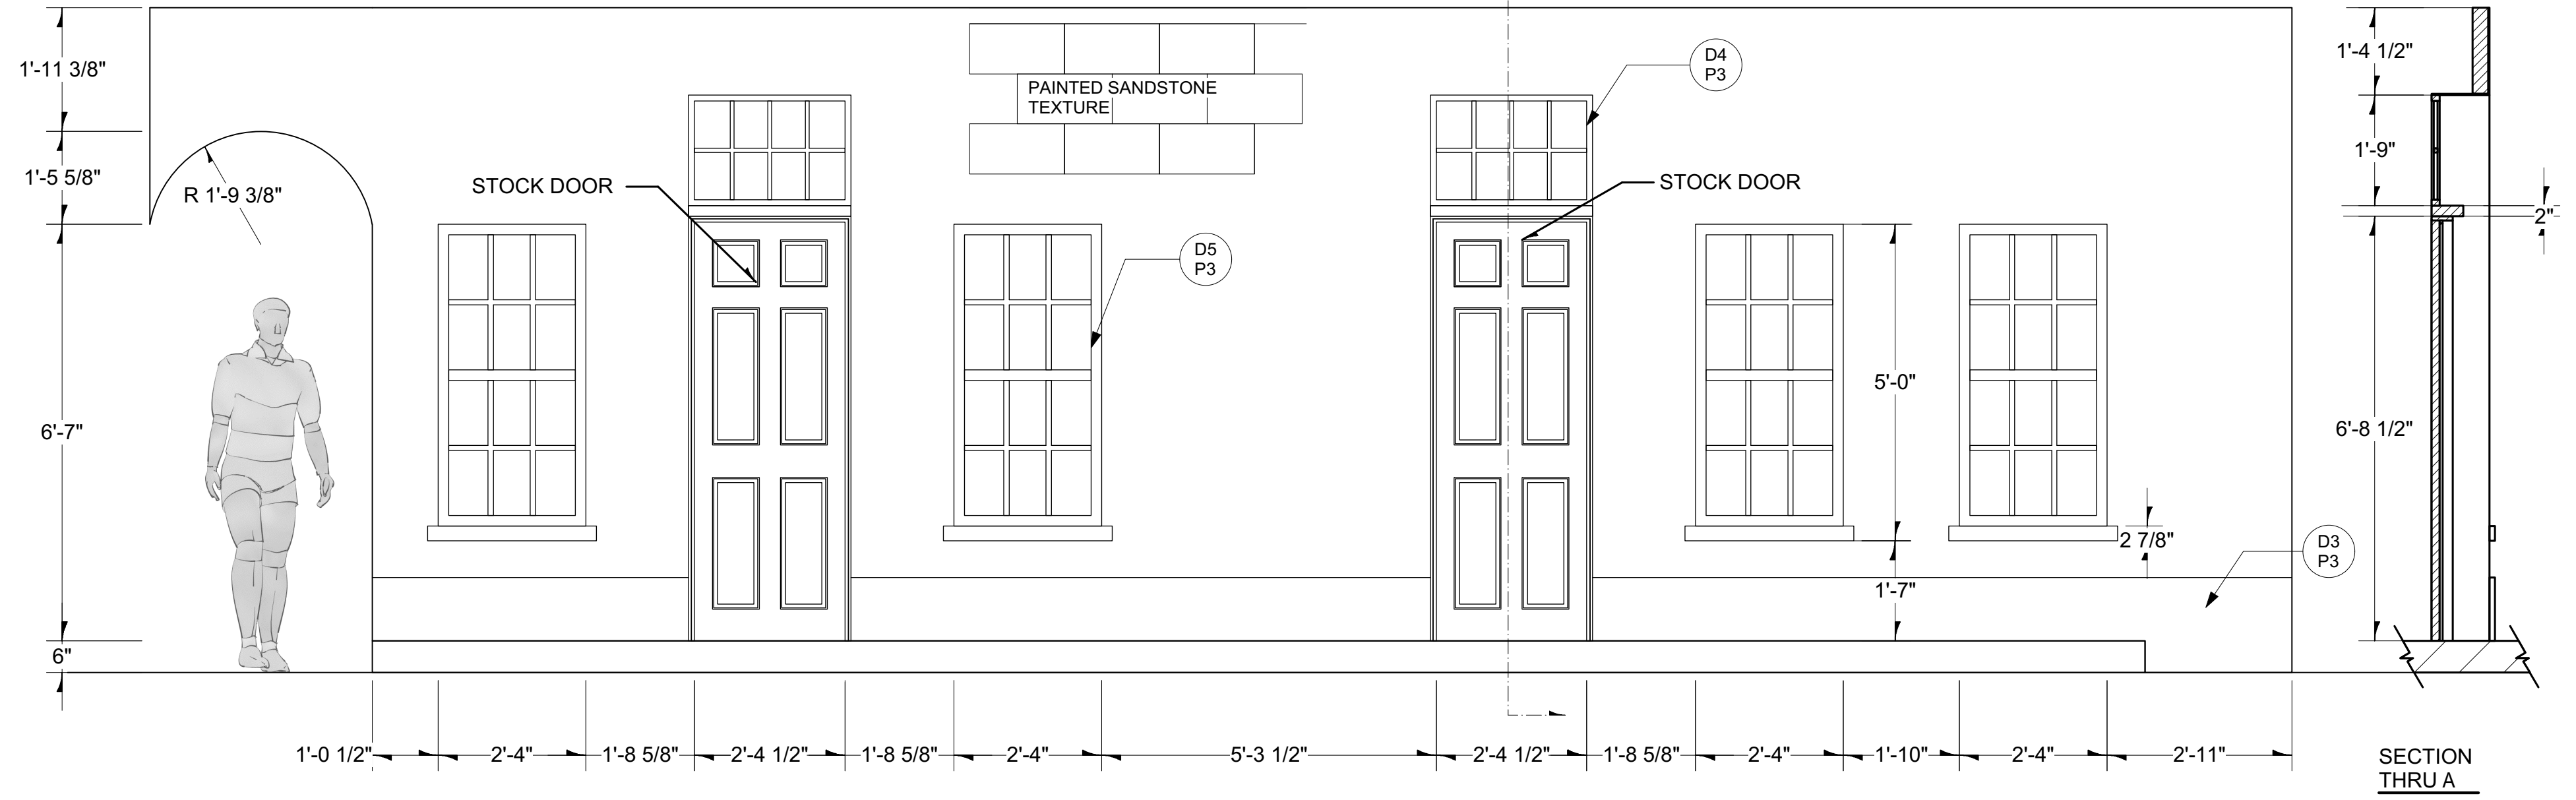


SECTION THRU A

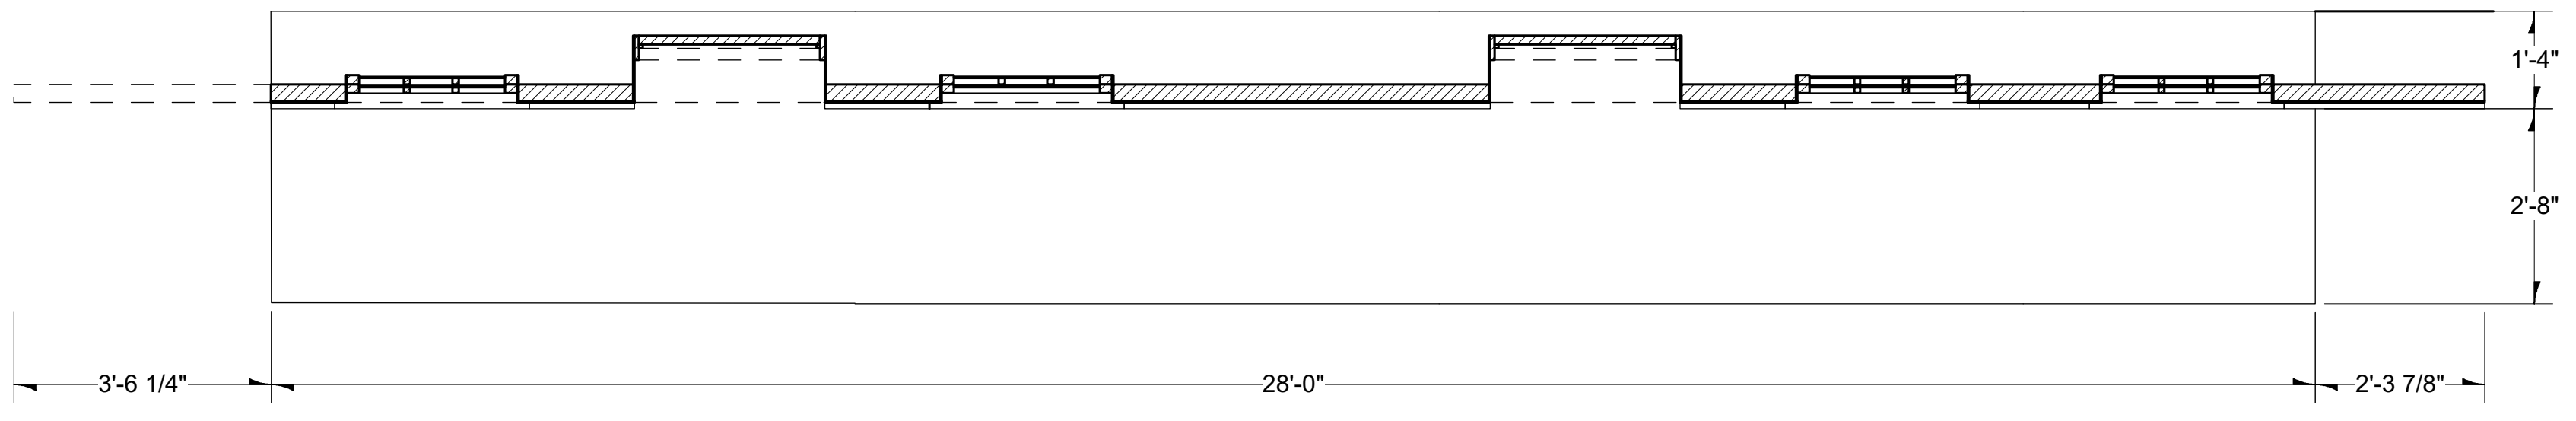


C Elevation & Plan

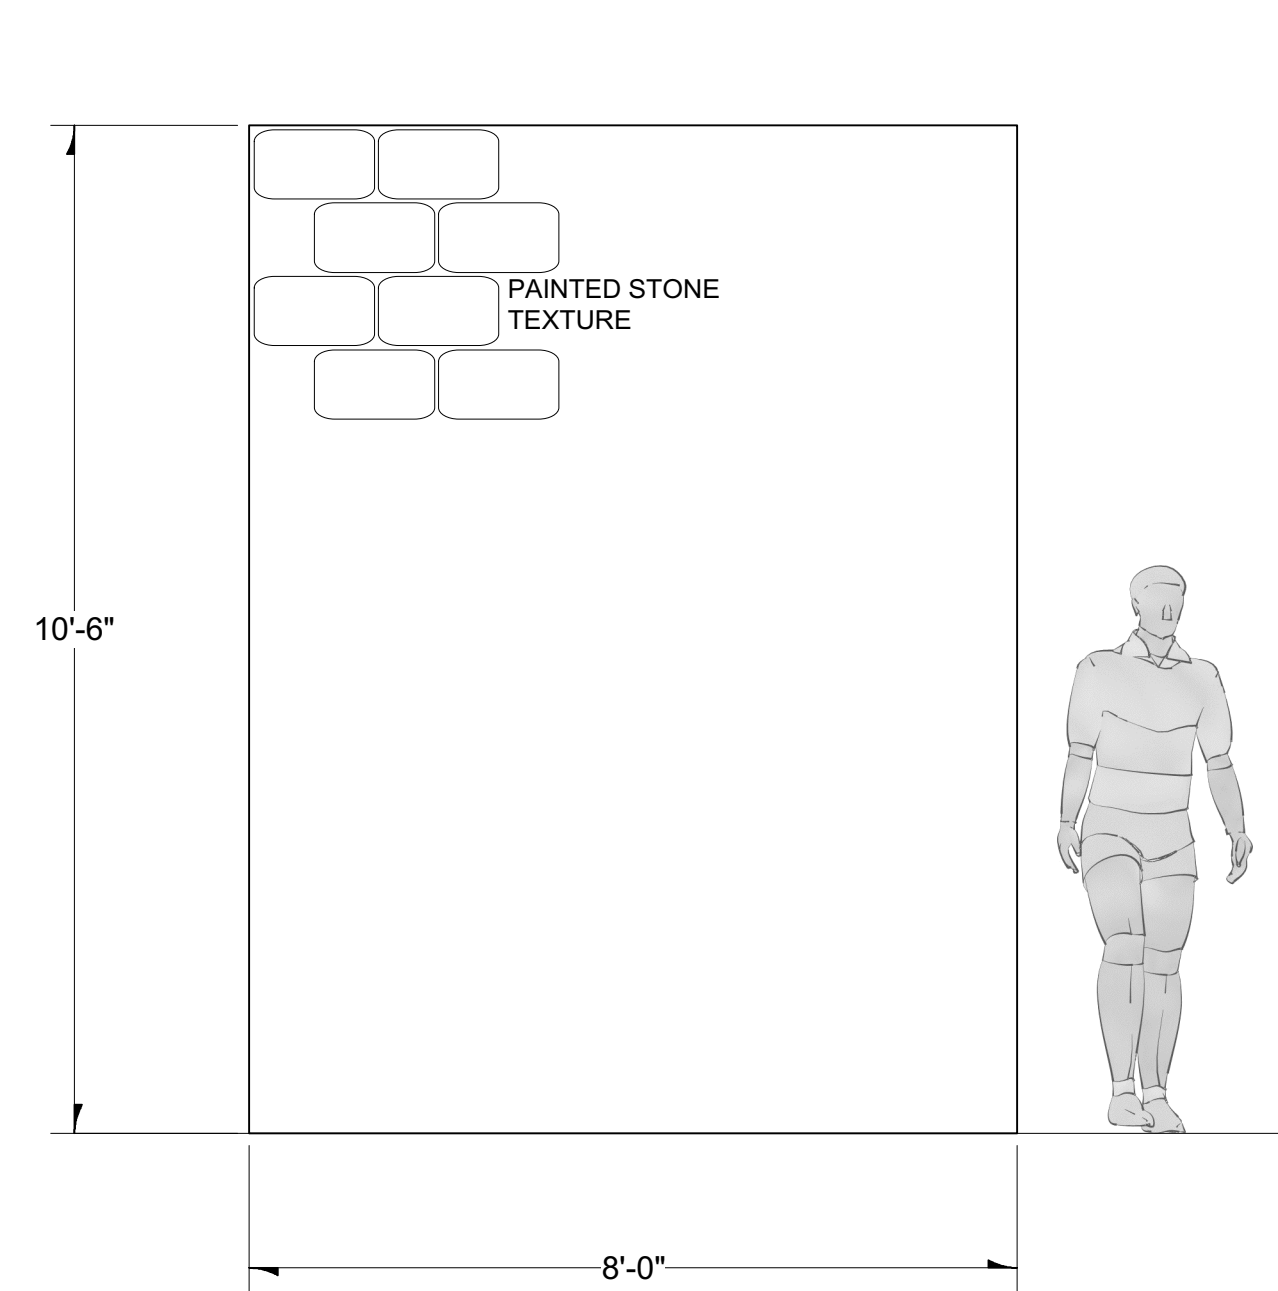


D Elevation & Plan

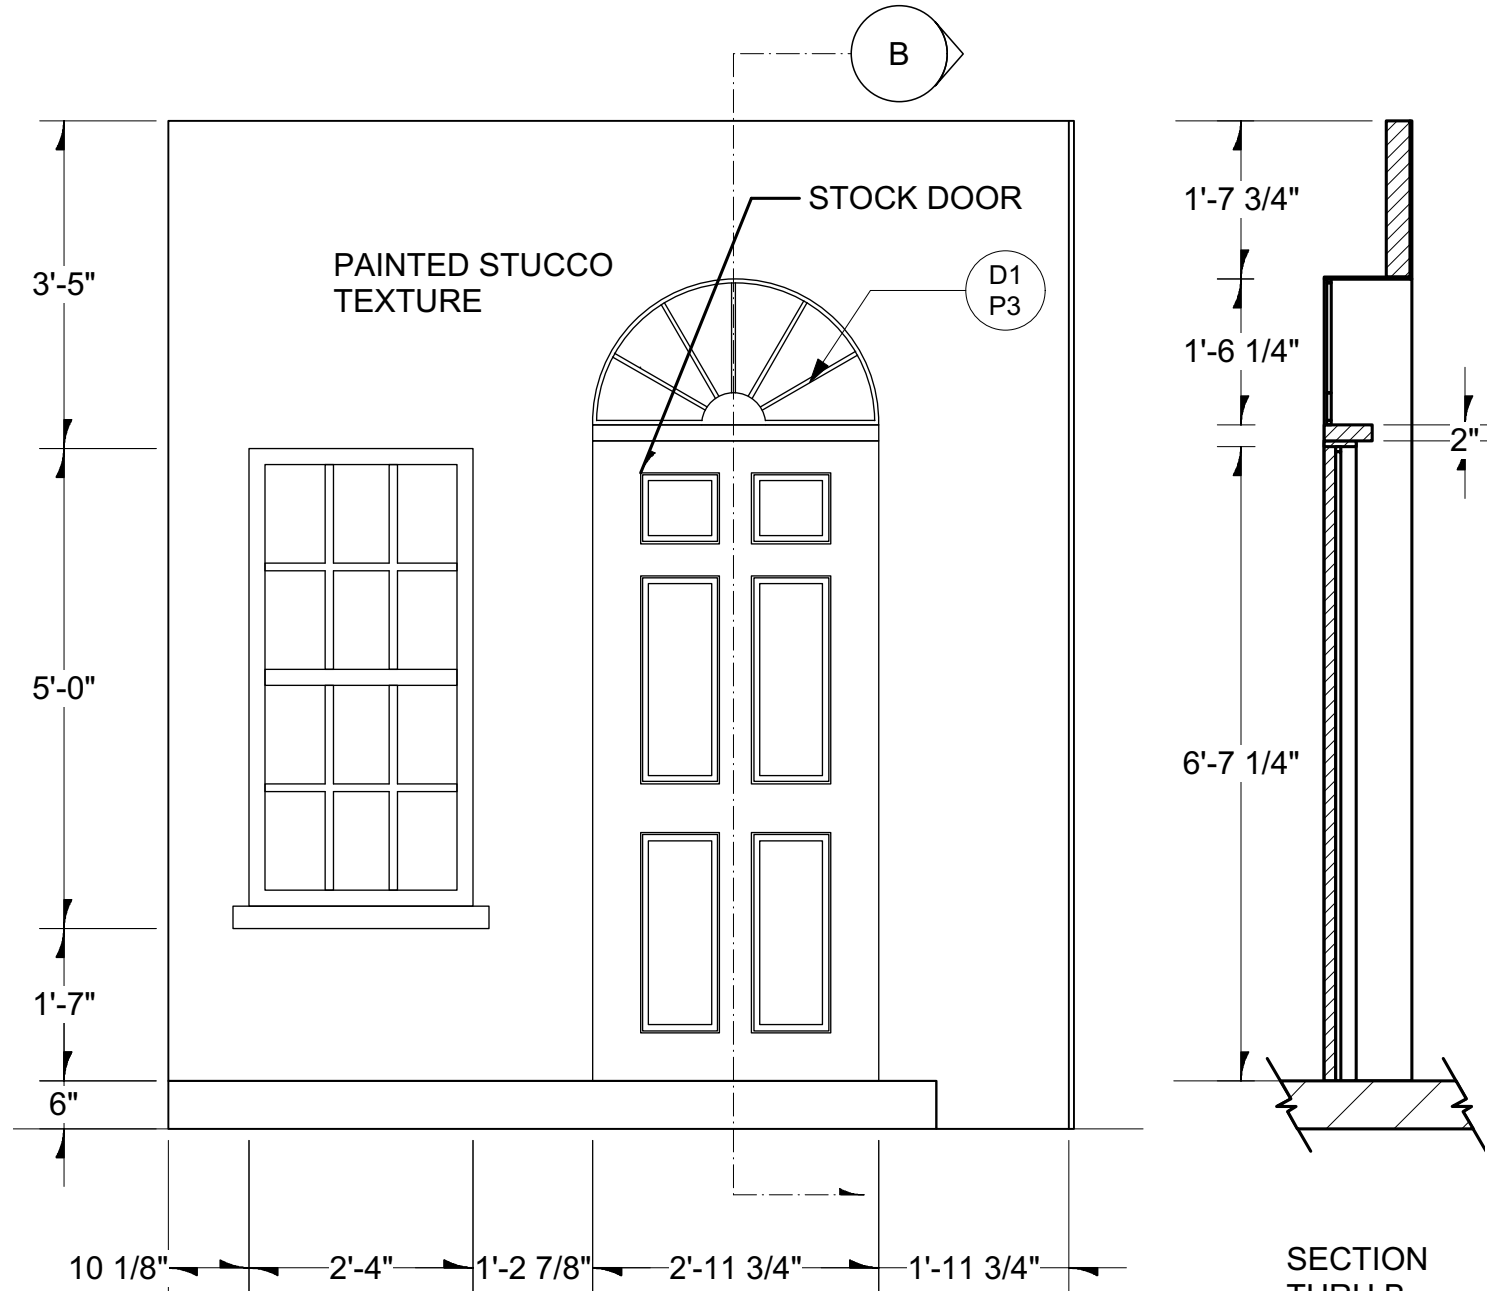


SECTION THRU B

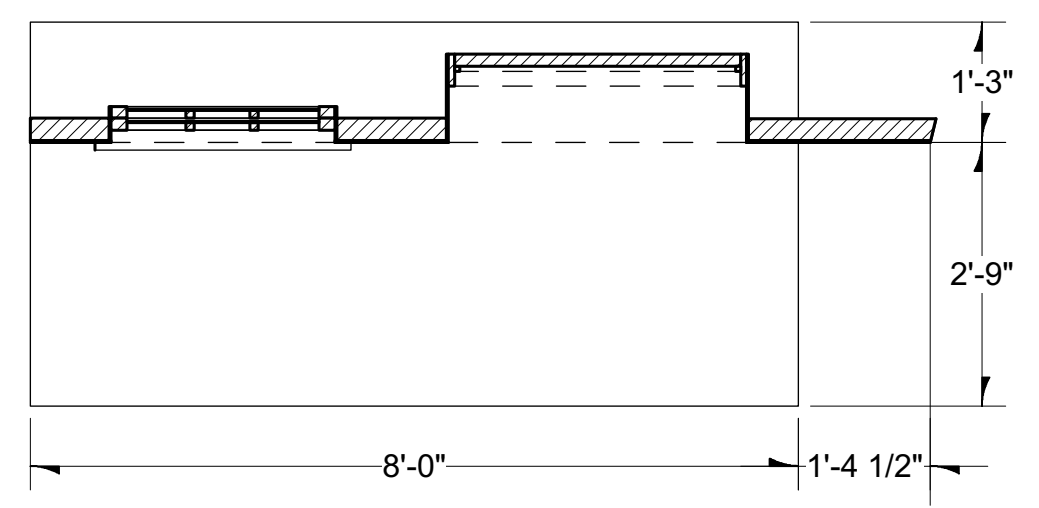

E Elevation & Plan

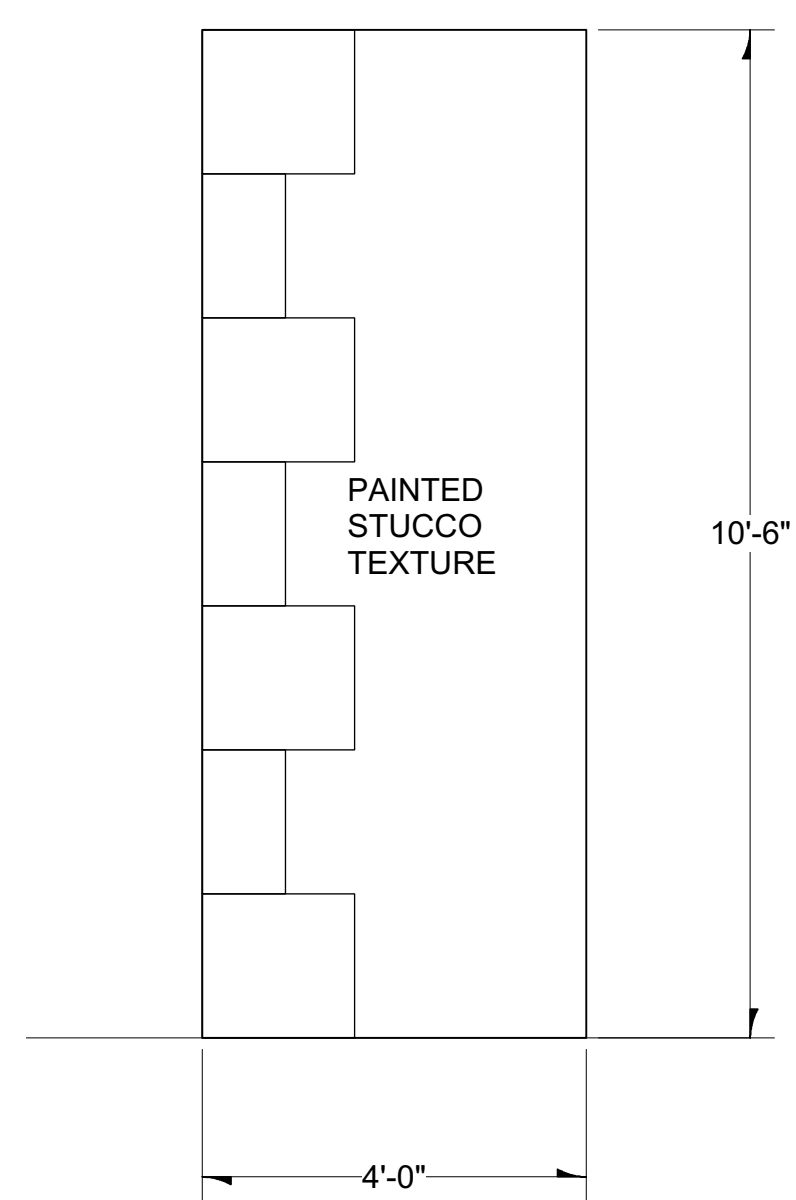


F Elevation & Plan

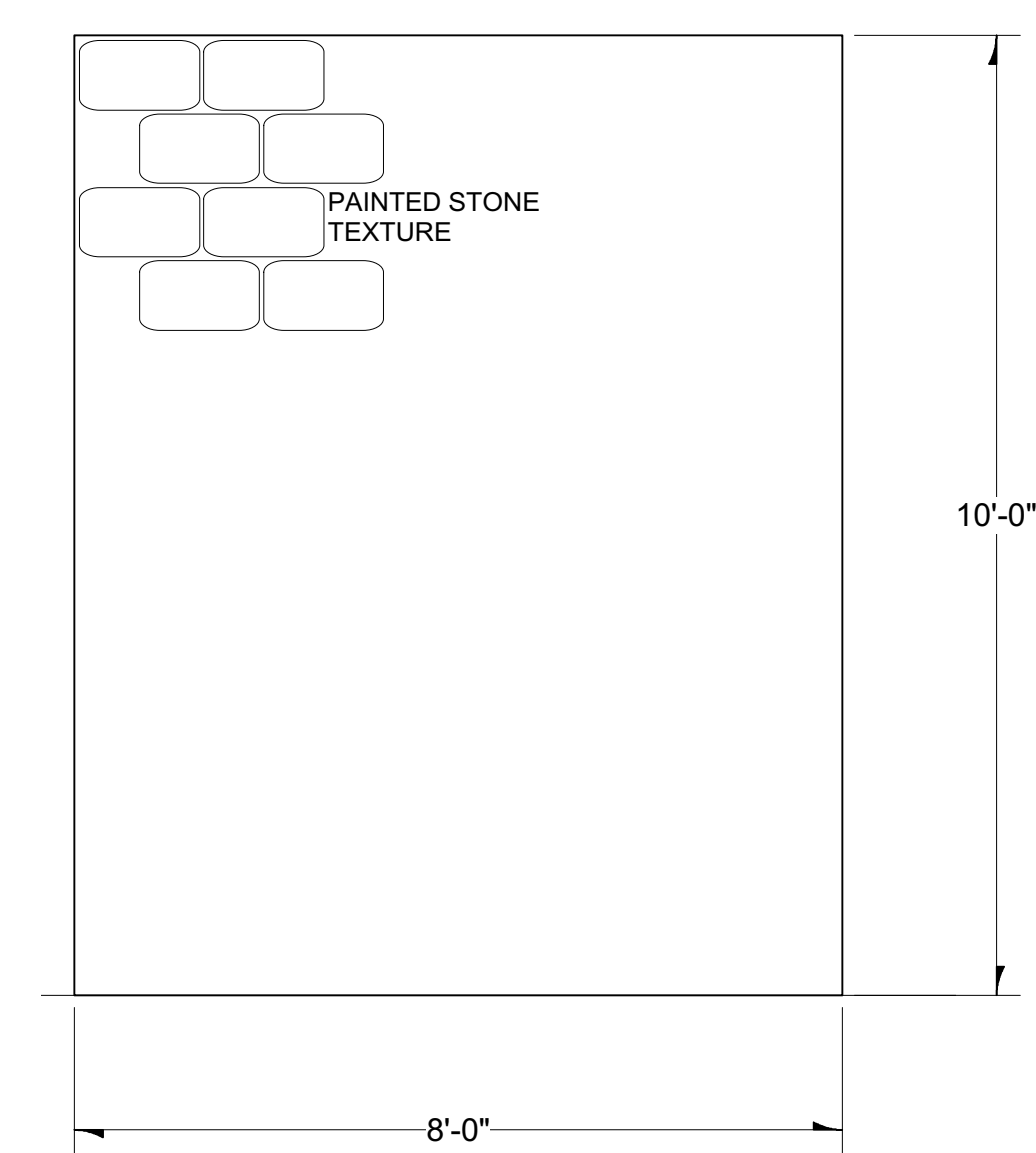

G Elevation & Plan

THE UNIVERSITY OF GEORGIA	
VANITY FAIR	
ELEVATIONS	
DIRECTED BY: DR. DAVID SALTZ	DWG NO 2 OF 3
DESIGNED BY: SAMANTHA KUCHTA	
DATE: 01-03-2020	
SCALE: 1/2" = 1'-0"	

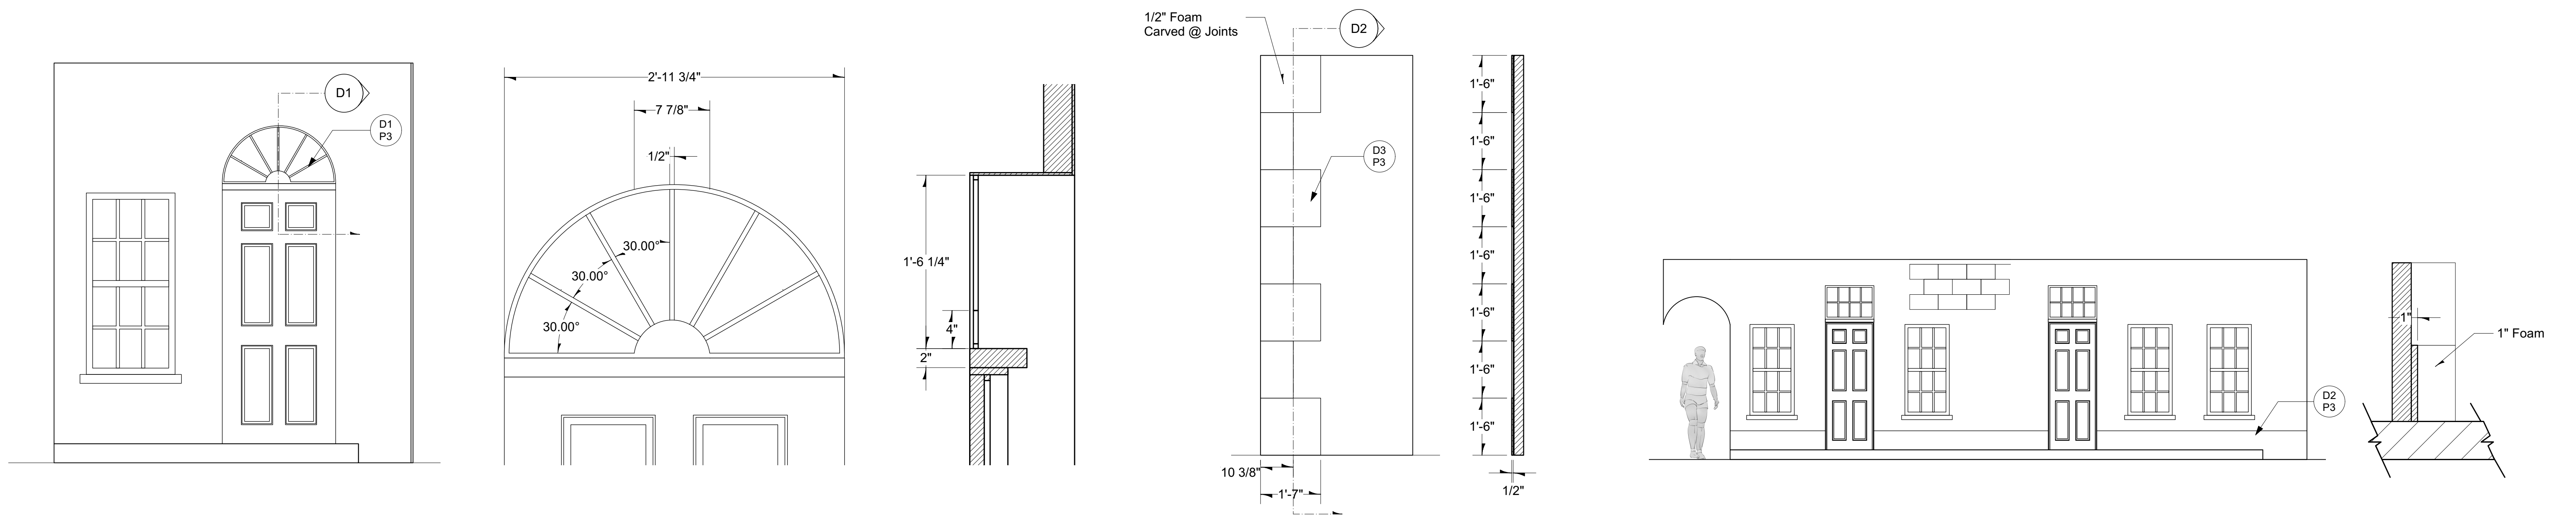

D1 Wall E Elevation
Scale: 1/2"=1'0"

D1 D1 Window Elevation
Scale: 1-1/2"=1'0"


D1 Section Thru D1
Scale: 1-1/2"=1'0"

D2 Wall F Elevation
Scale: 1/2"=1'0"

D2 Section Thru D2
Scale: 1/2"=1'0"

D3 Wall C Elevation
Scale: 1/4"=1'0"

D2 D2 Section
Scale: 1"=1'0"

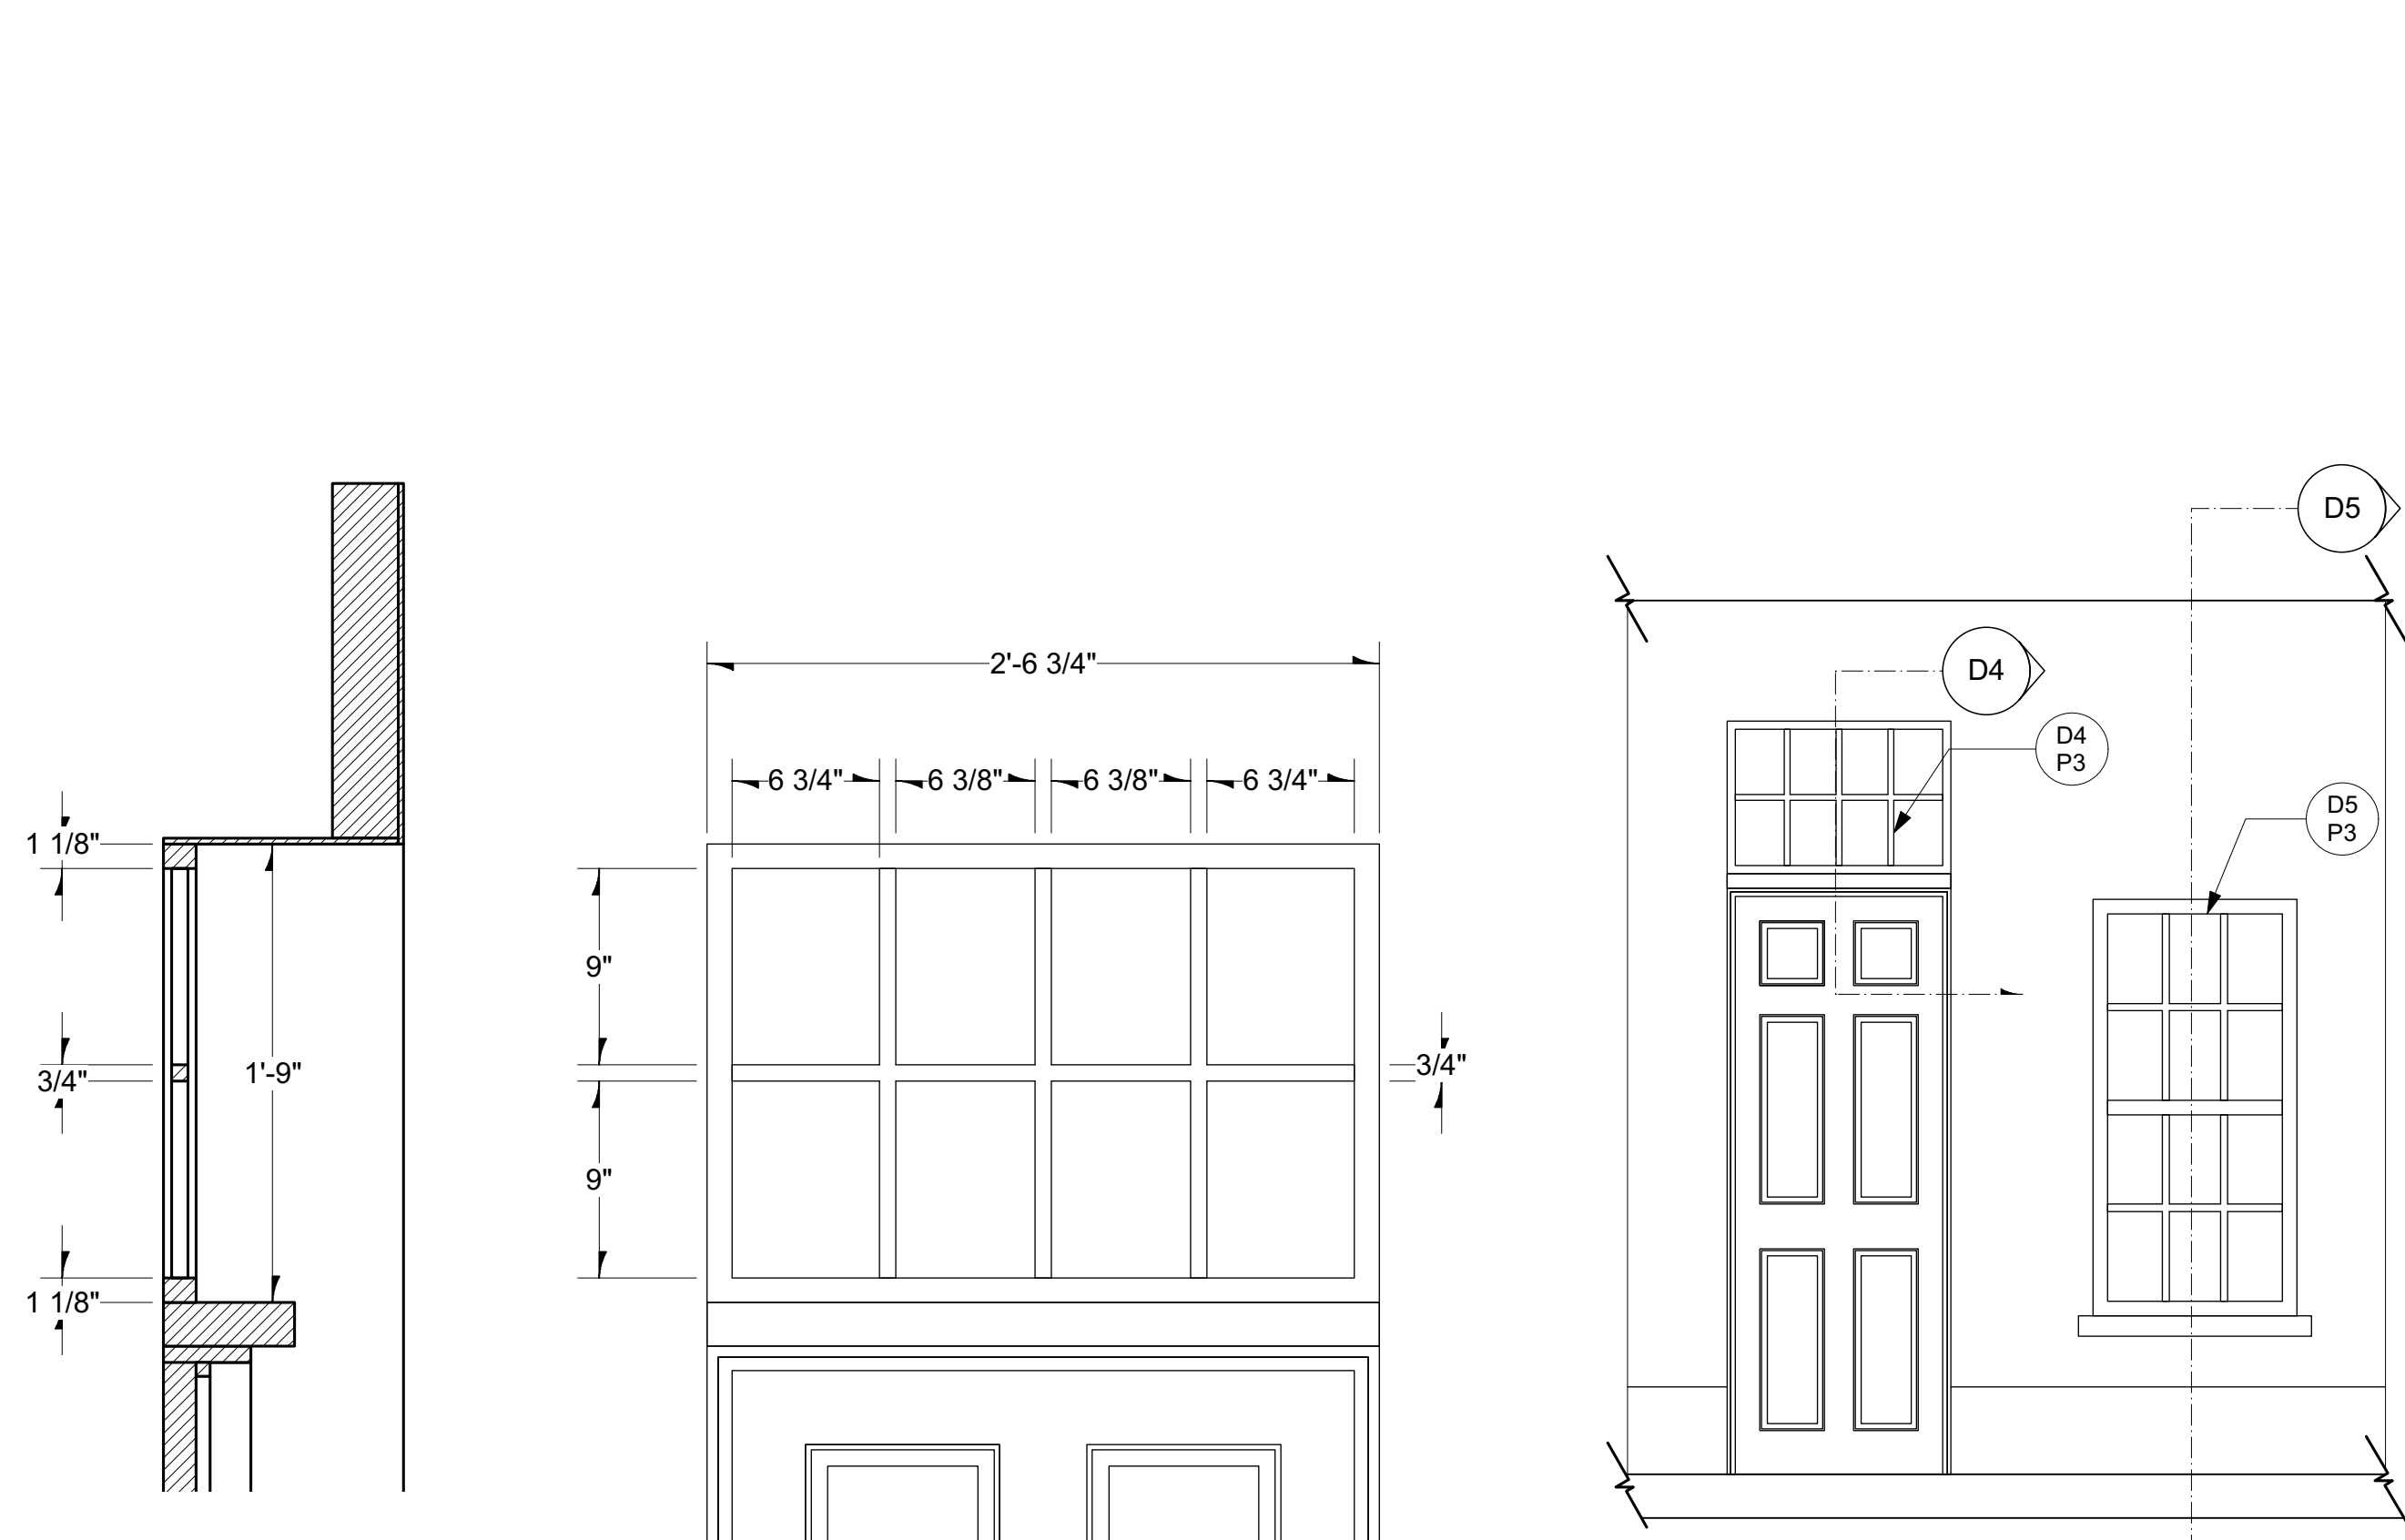

D4 Section Thru D4
Scale: 1-1/2"=1'0"

D4 D4 Window Elevation
Scale: 1-1/2"=1'0"

D4/5 Wall C Breakout
Scale: 1/2"=1'0"

D5 Section Thru D5
Scale: 1"=1'0"



A Elevation
x1 - 4x10 Flat
+ 1/2" Applied Foam

B Elevation
x3 - 4x10 Flat

C Elevation
x1 - 4x10 Flat
x3 - 4x8 Plat
x1 - 4x4 Plat

D Elevation
x2 - 4x10 Flat

E Elevation
x1 - 4x8 Plat

F Elevation
x1 - 4x10 Flat
+ 1/2" Applied Foam

G Elevation
x2 - 4x10 Flat

STOCK FLAT / PLATFORM BREAKOUT
Scale: 1/4" = 1'0"

THE UNIVERSITY OF GEORGIA	
VANITY FAIR	
DETAILS & STOCK BREAKDOWN	
DIRECTED BY: DR. DAVID SALTZ	DWG NO 3 OF 3
DESIGNED BY: SAMANTHA KUCHTA	
DATE: 01-03-2020	
SCALE: AS NOTED	