



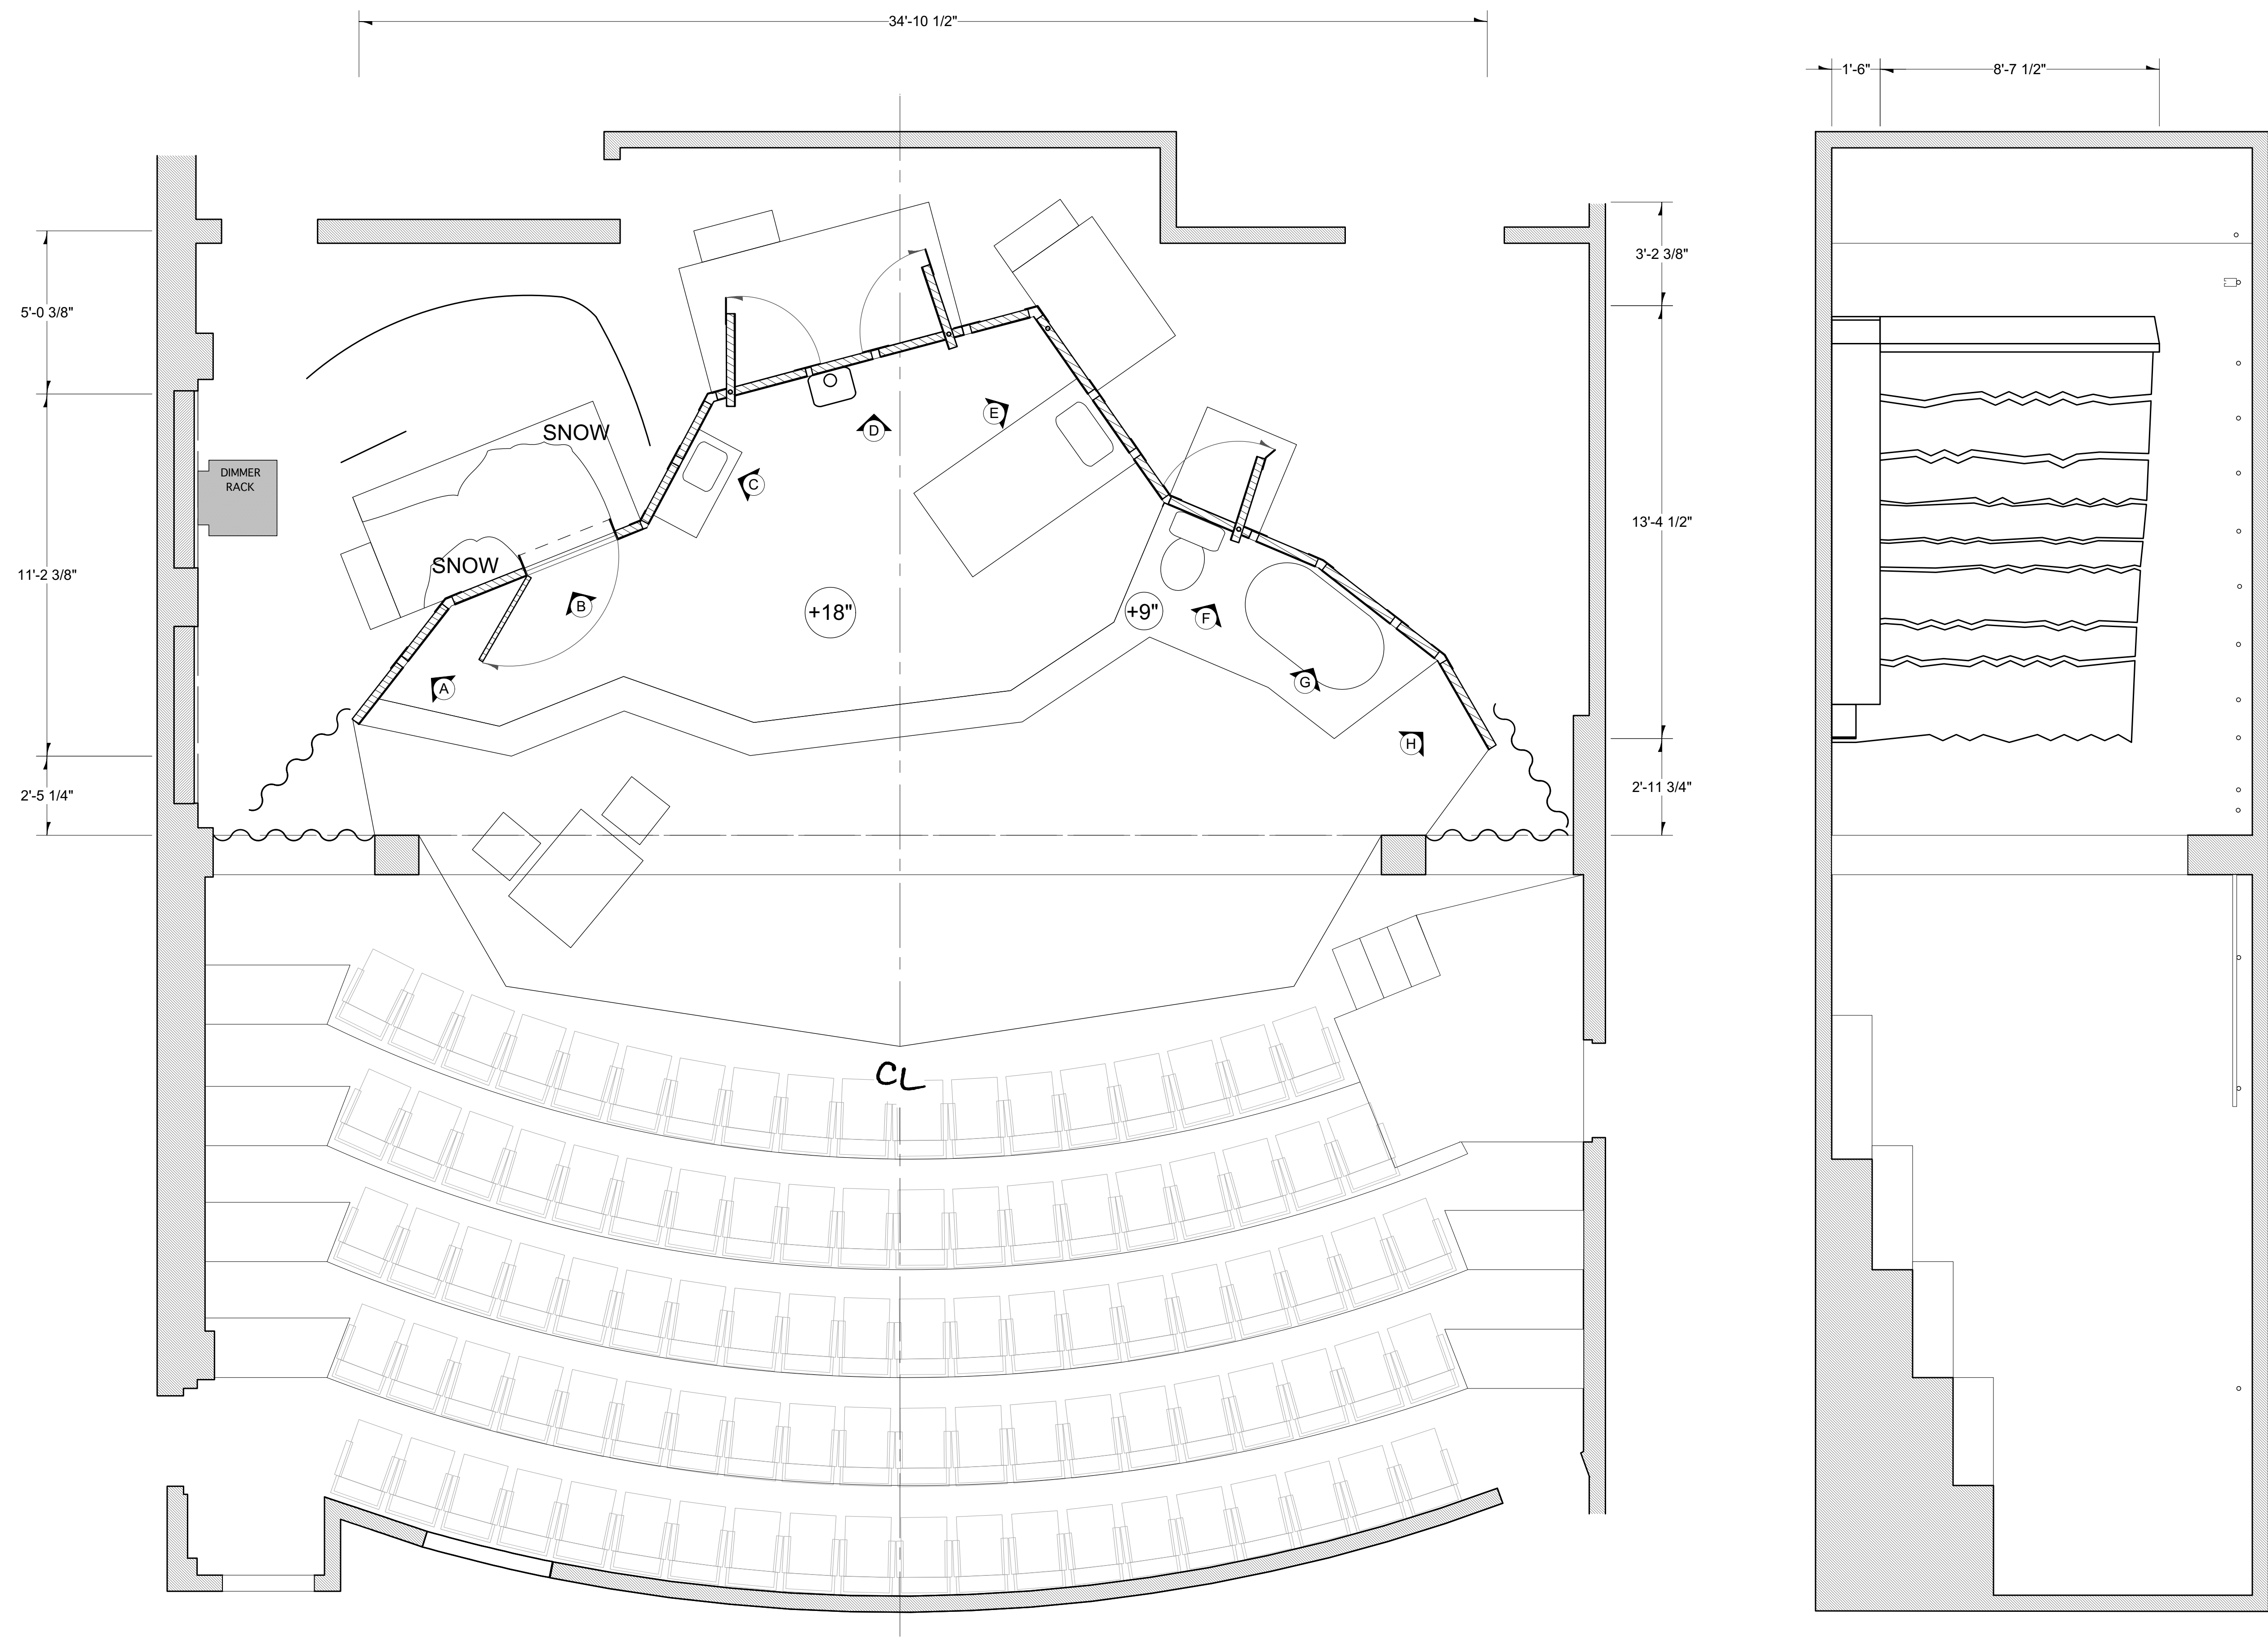

THE UNIVERSITY OF GEORGIA	
FRIENDLY'S FIRE	
GROUND PLAN	
DIRECTED BY: DR. DAVID SALTZ	DWG NO 1 OF 4
DESIGNED BY: SAMANTHA KUCHTA	
DATE: 10-13-2019	
SCALE: 3/8" = 1'-0"	

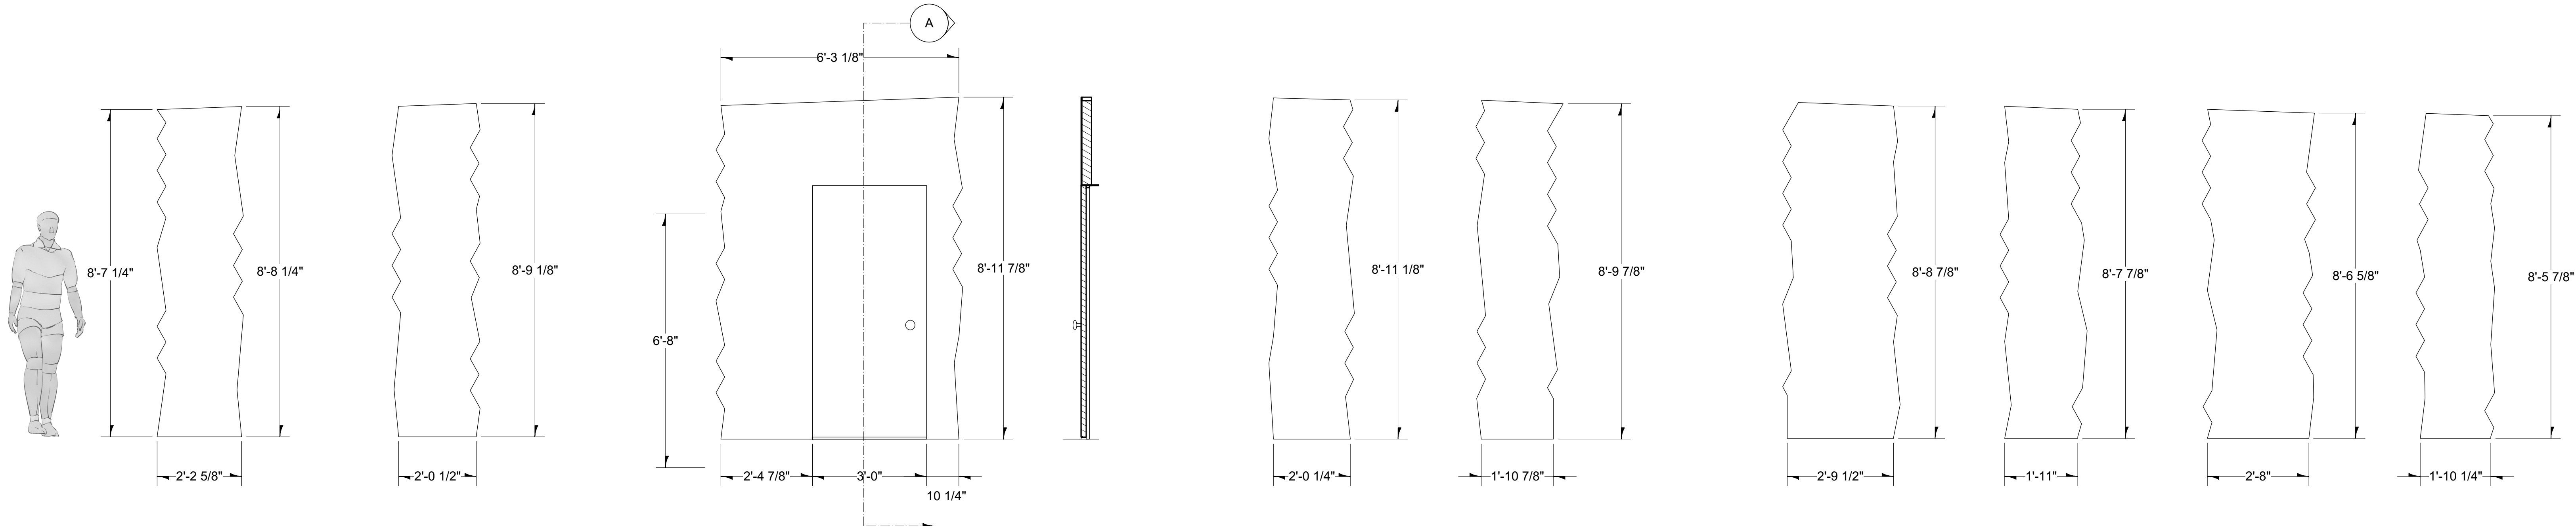

ELEVATION A1

ELEVATION A2

ELEVATION B

SECTION THRU A

ELEVATION C1


ELEVATION C2

ELEVATION D1

ELEVATION D2

ELEVATION D3

ELEVATION D4

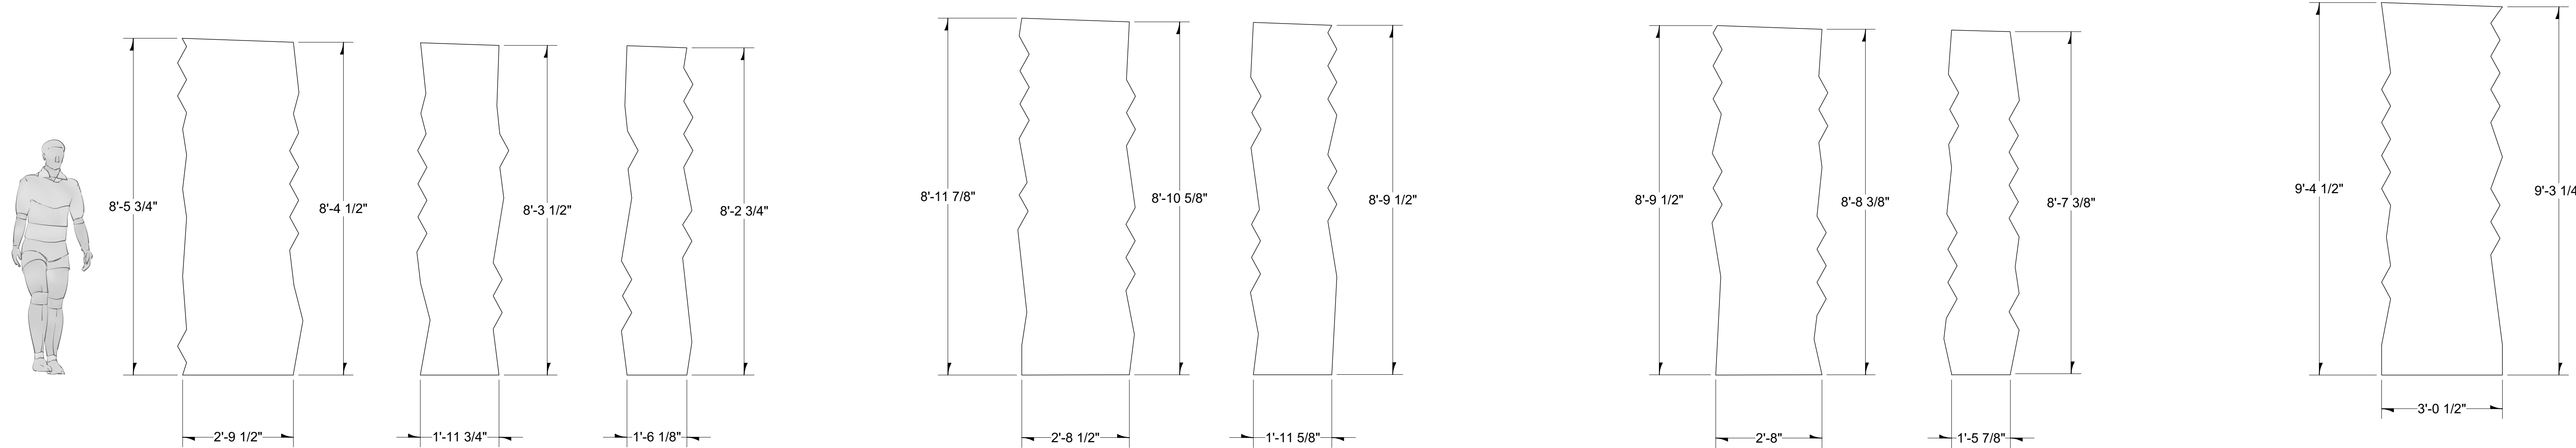

ELEVATION E1

ELEVATION E2

ELEVATION E3

ELEVATION F1


ELEVATION F2

ELEVATION G1


ELEVATION G2

ELEVATION H1


THE UNIVERSITY OF GEORGIA	
FRIENDLY'S FIRE	
WALL ELEVATIONS	
DIRECTED BY: DR. DAVID SALTZ	DWG NO 2 OF 5
DESIGNED BY: SAMANTHA KUCHTA	
DATE: 10-13-2019	
SCALE: 1/2" = 1'-0"	

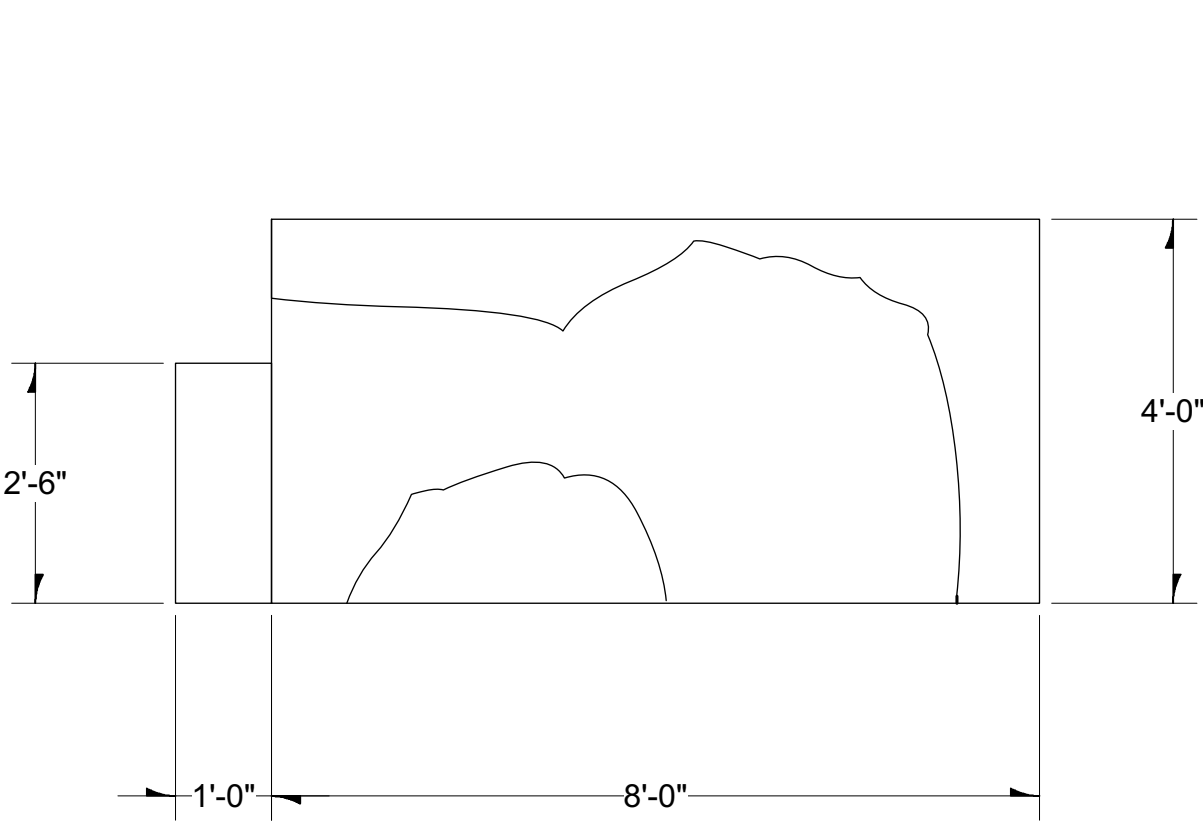


USR ESCAPE PLATFORM

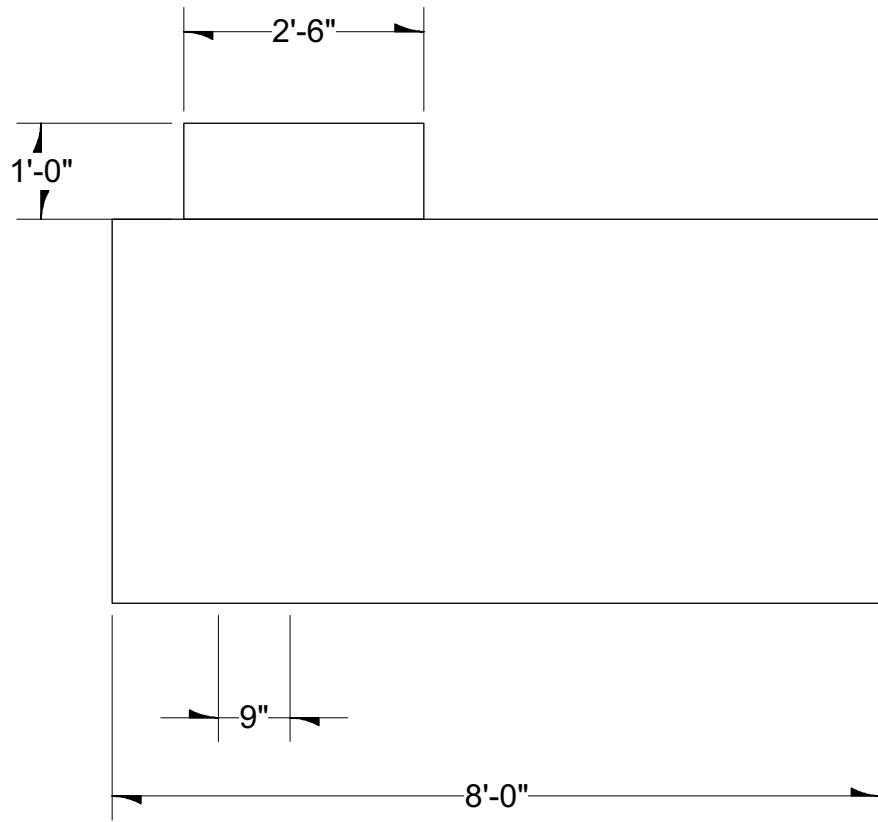


USC ESCAPE PLATFORM

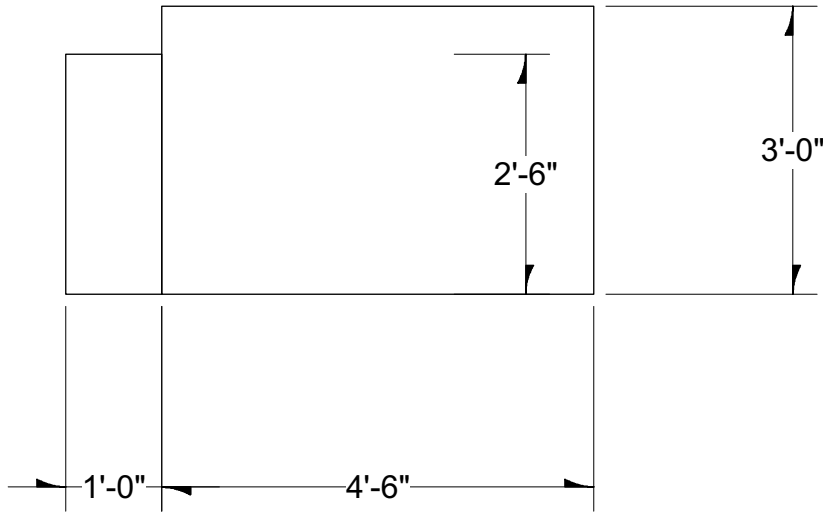

USL ESCAPE PLATFORM

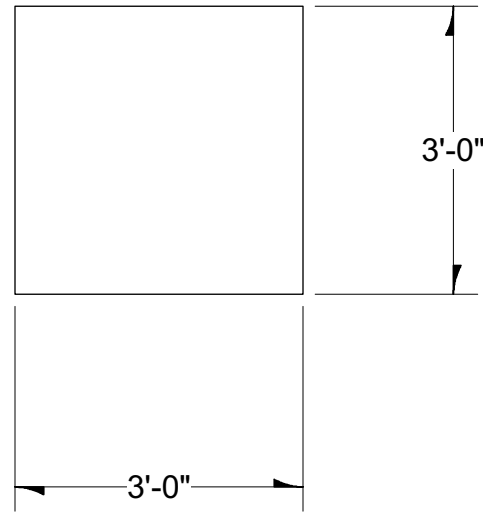


DSL ESCAPE PLATFORM

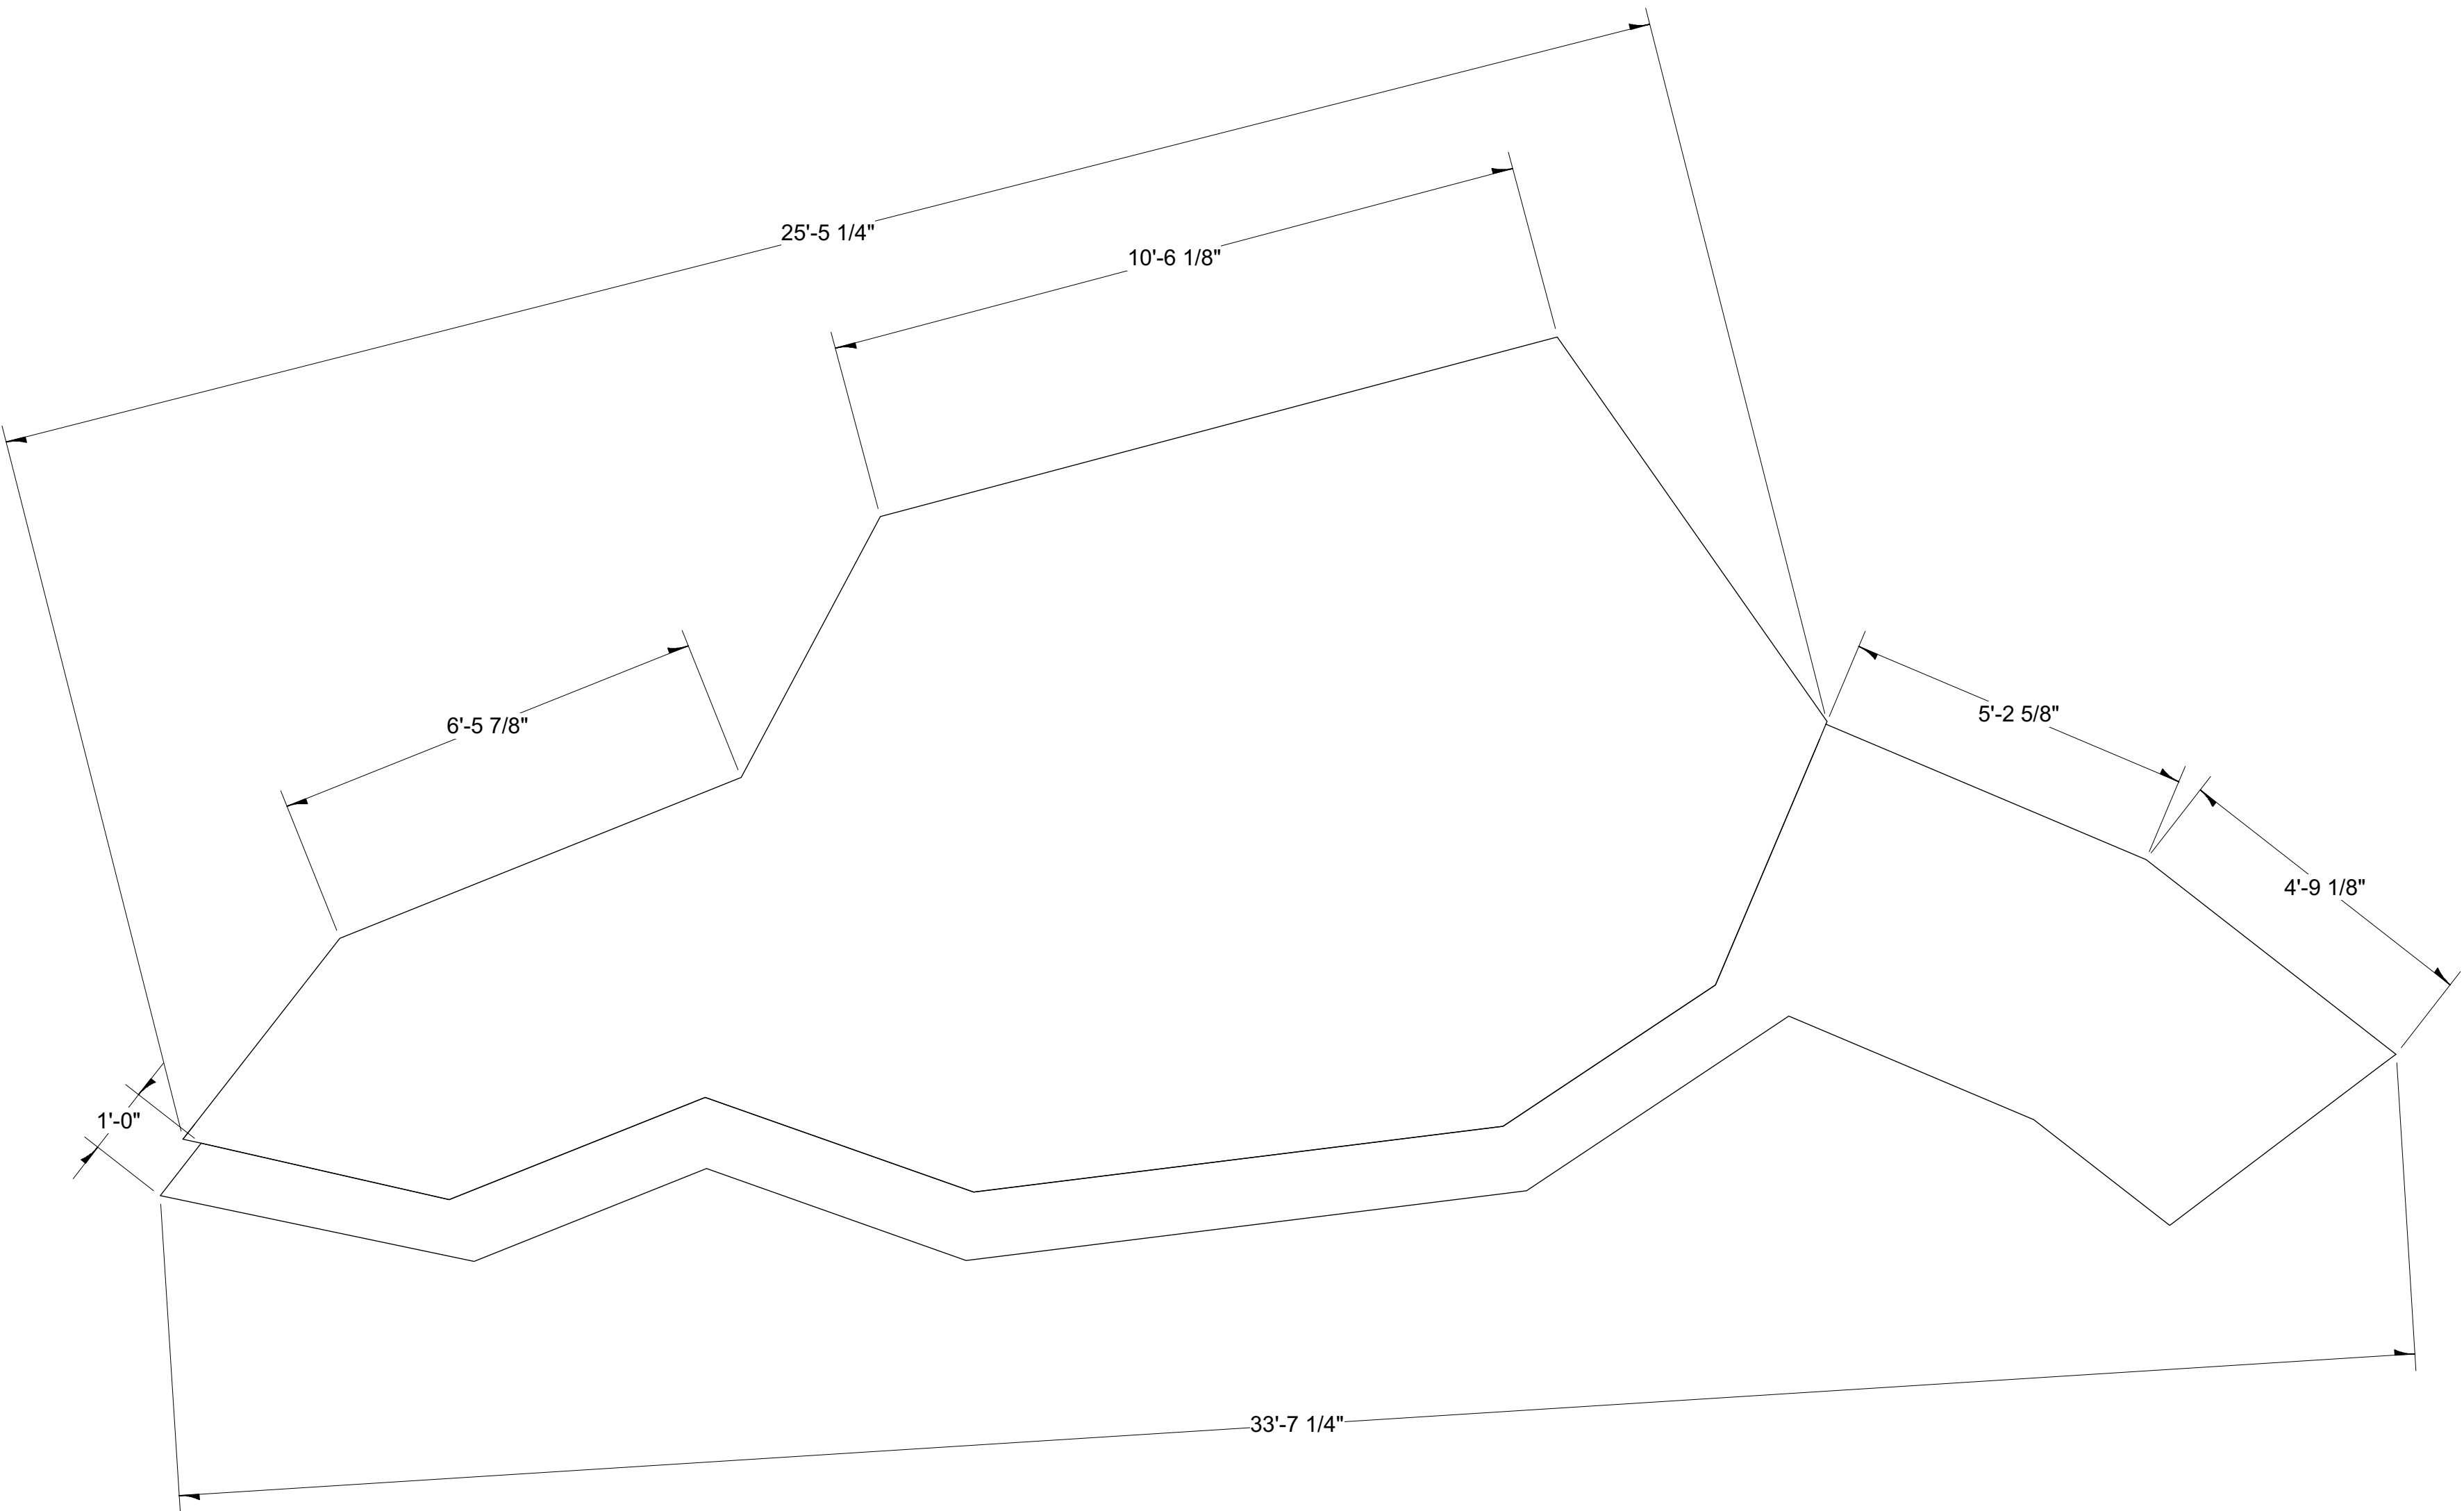

MAIN PLATFORM


THE UNIVERSITY OF GEORGIA	
FRIENDLY'S FIRE	
PLATFORM PLAN	
DIRECTED BY: DR. DAVID SALTZ	DWG NO 3 OF 5
DESIGNED BY: SAMANTHA KUCHTA	
DATE: 10-13-2019	
SCALE: 1/2" = 1'-0"	

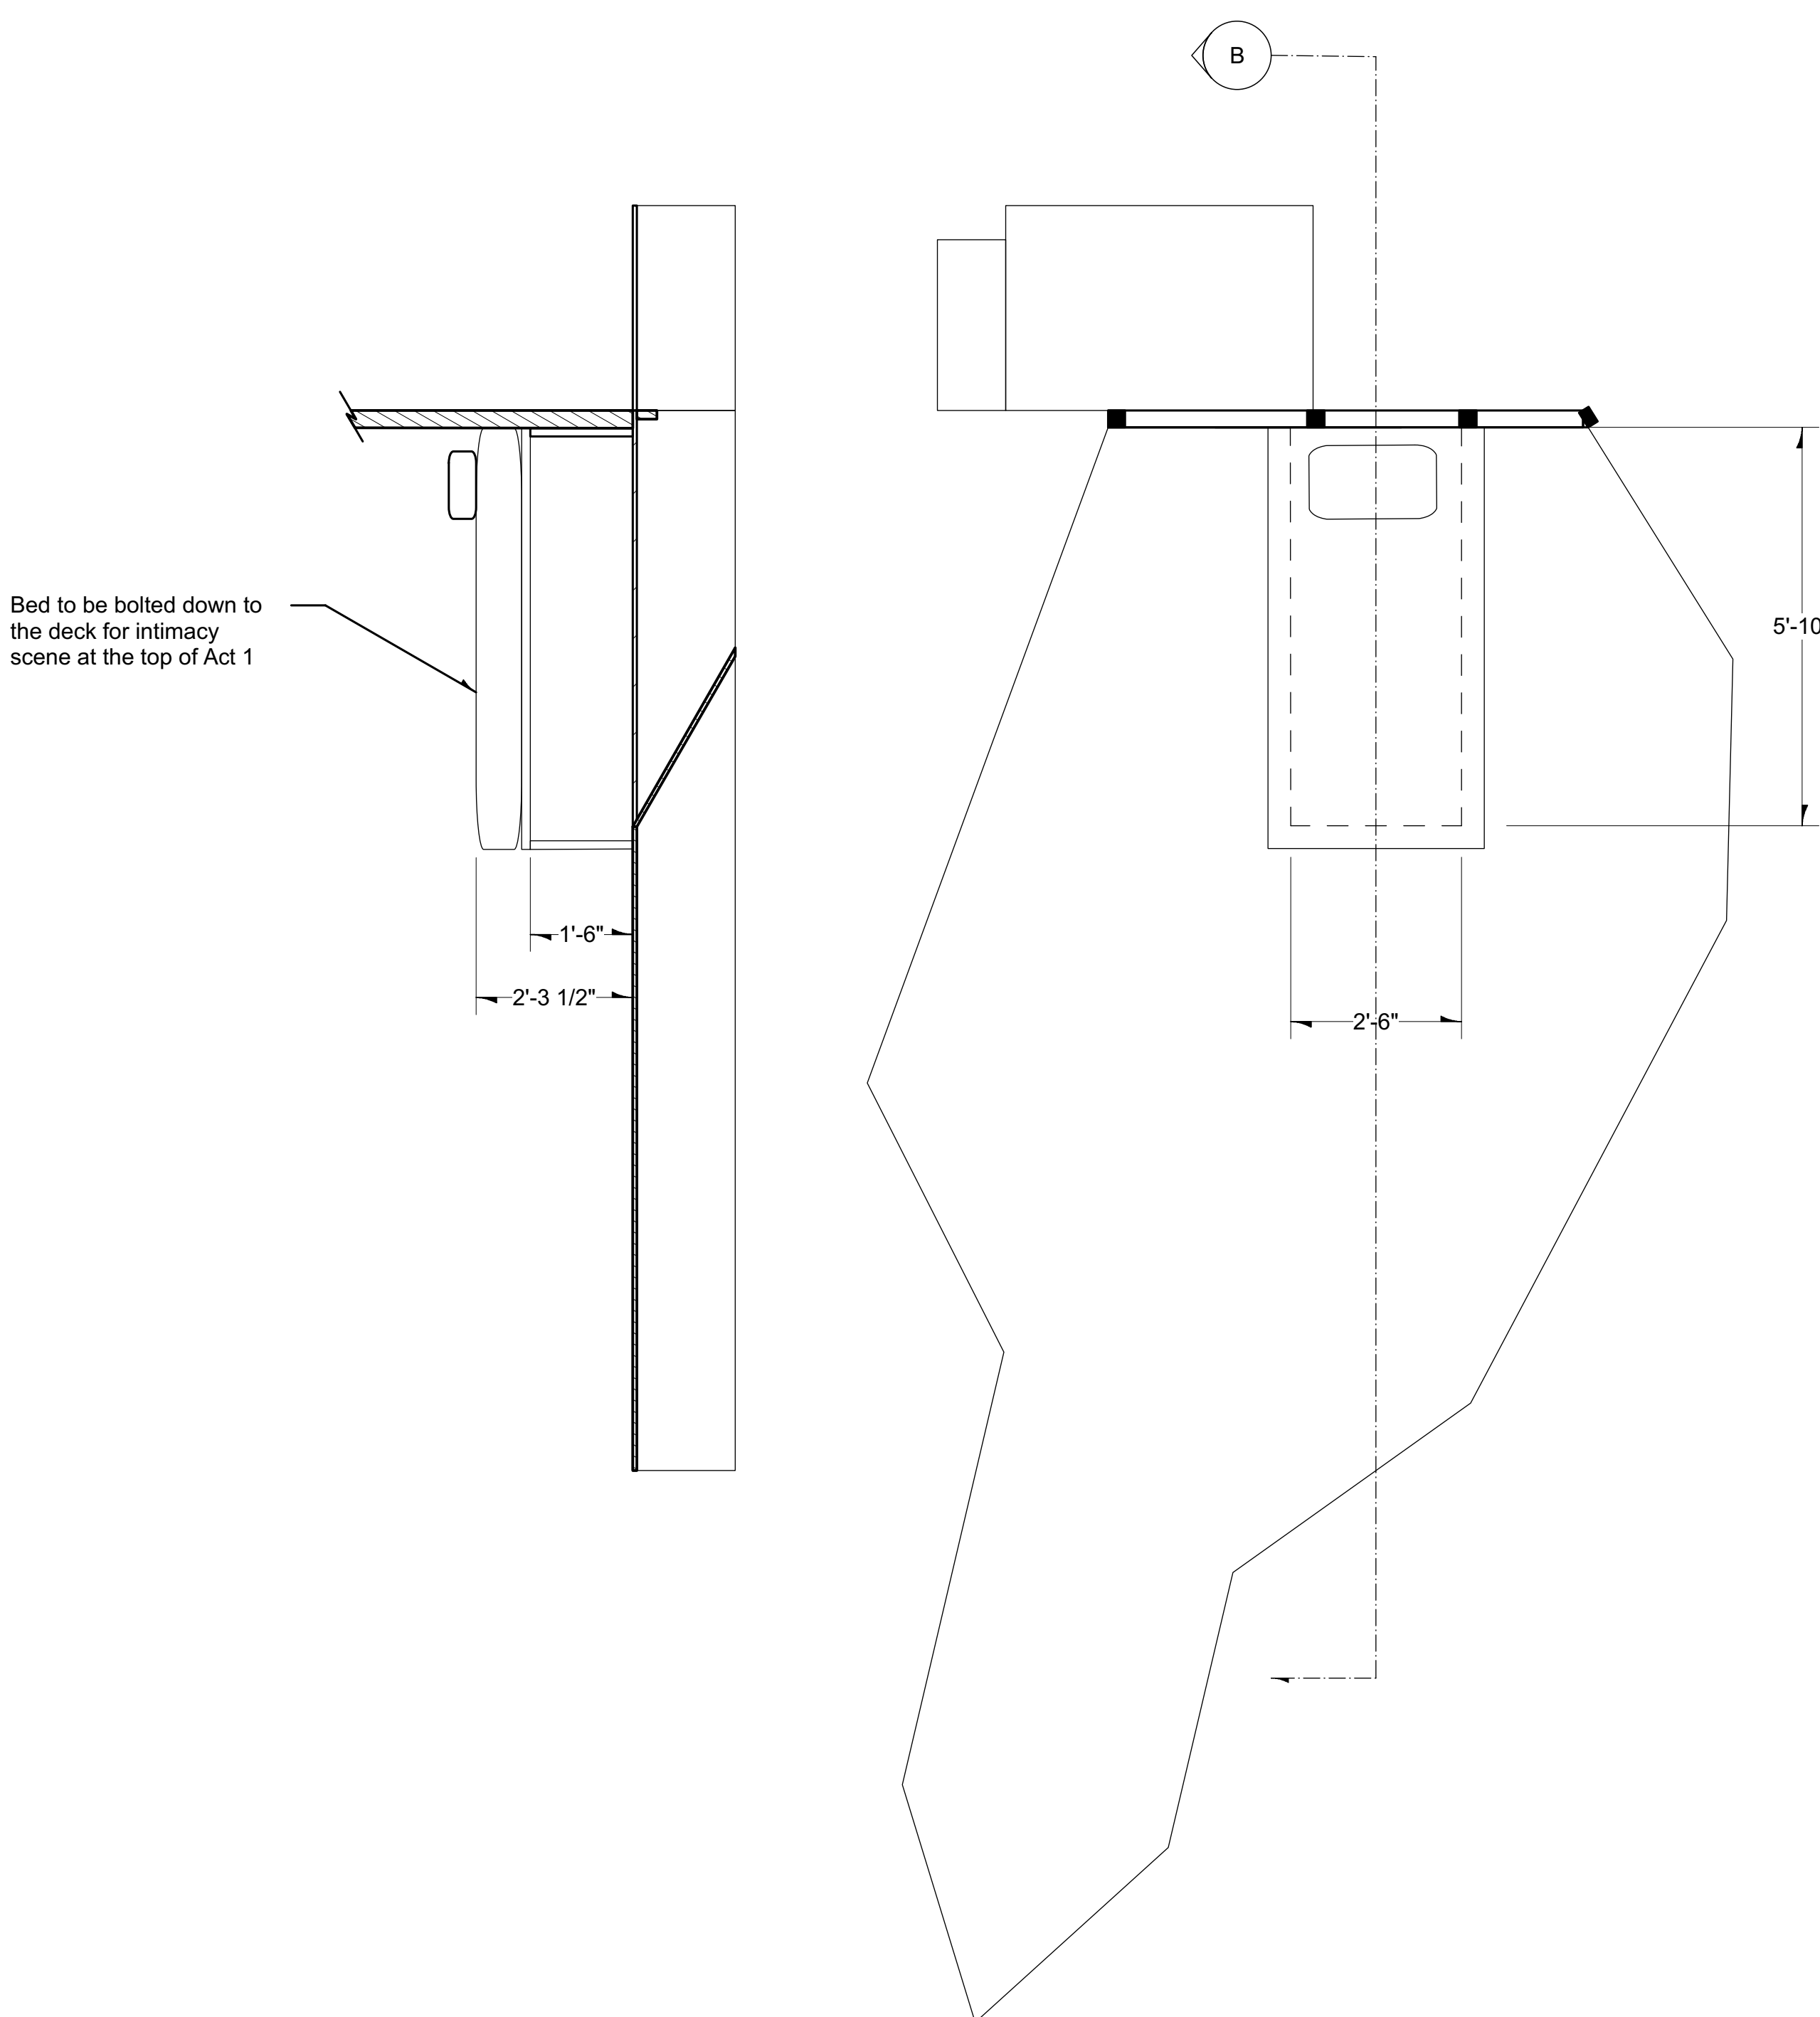

Bed to be bolted down to the deck for intimacy scene at the top of Act 1


SECTION THRU B

BED TRAP DETAIL

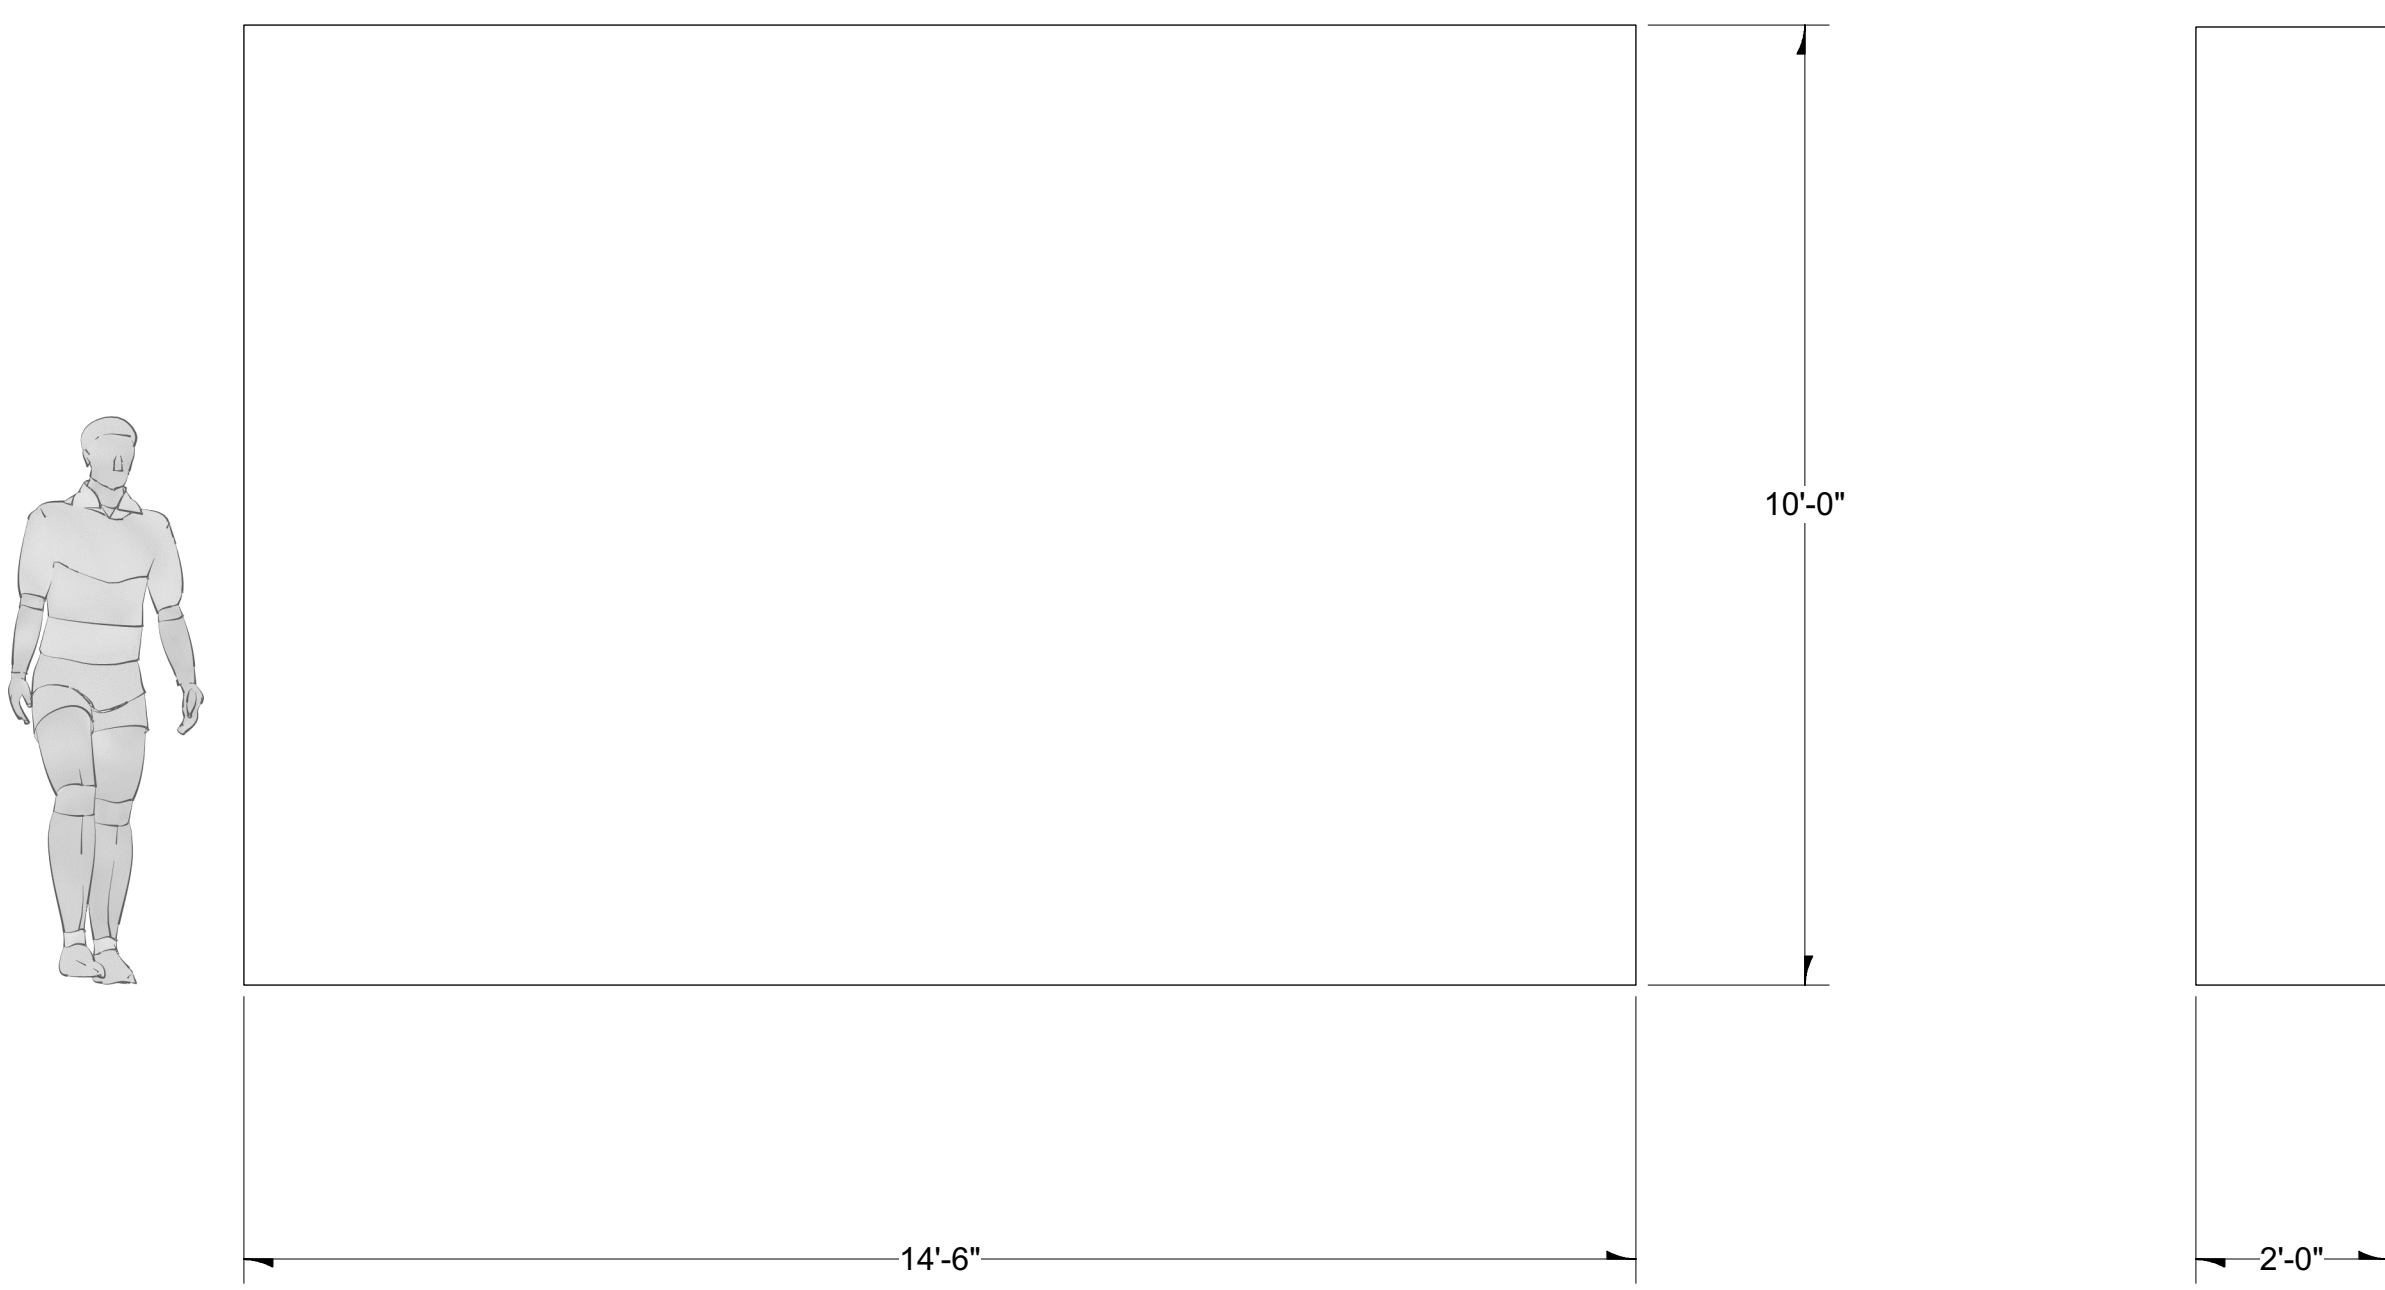


USR WRAP DROP

USR TREE DROP

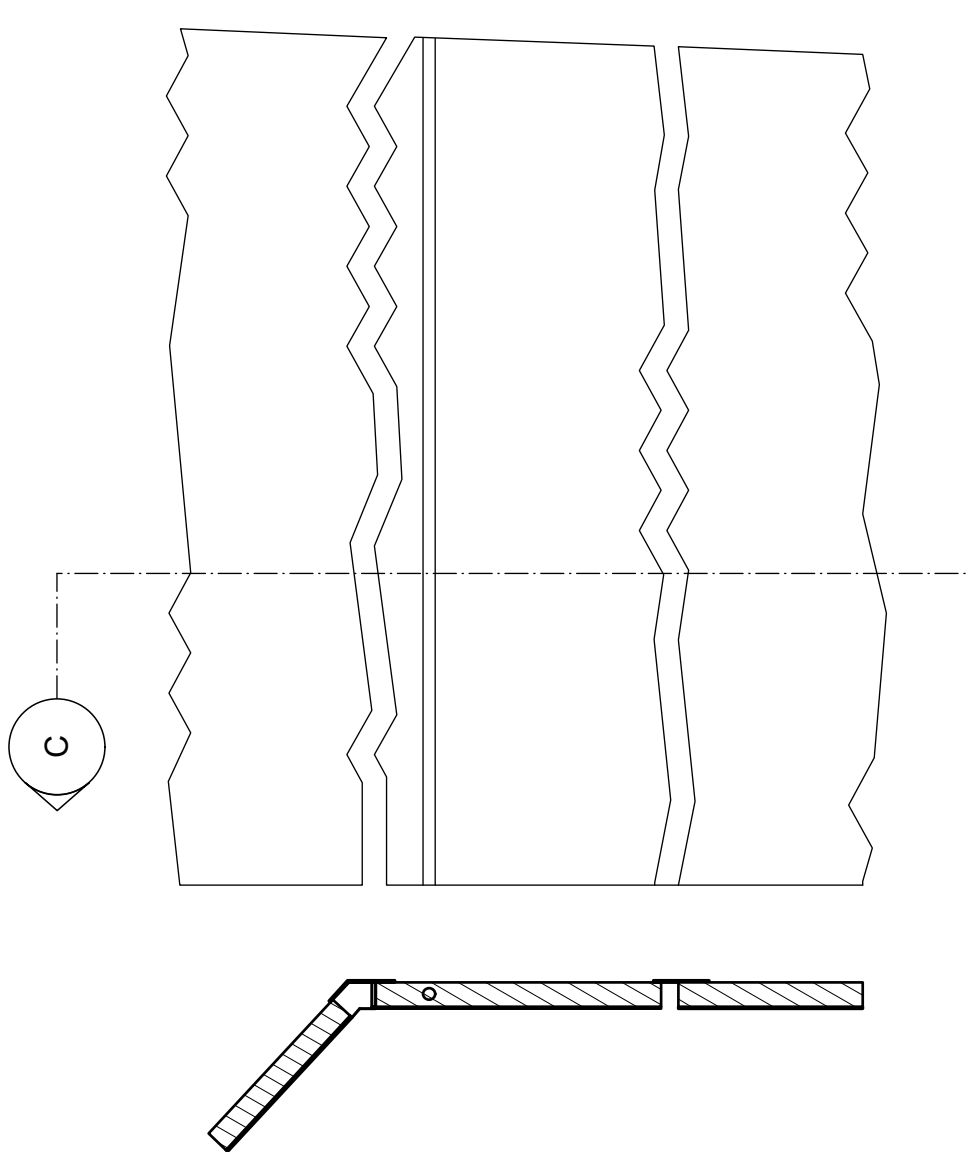


USR PIVOT WALL

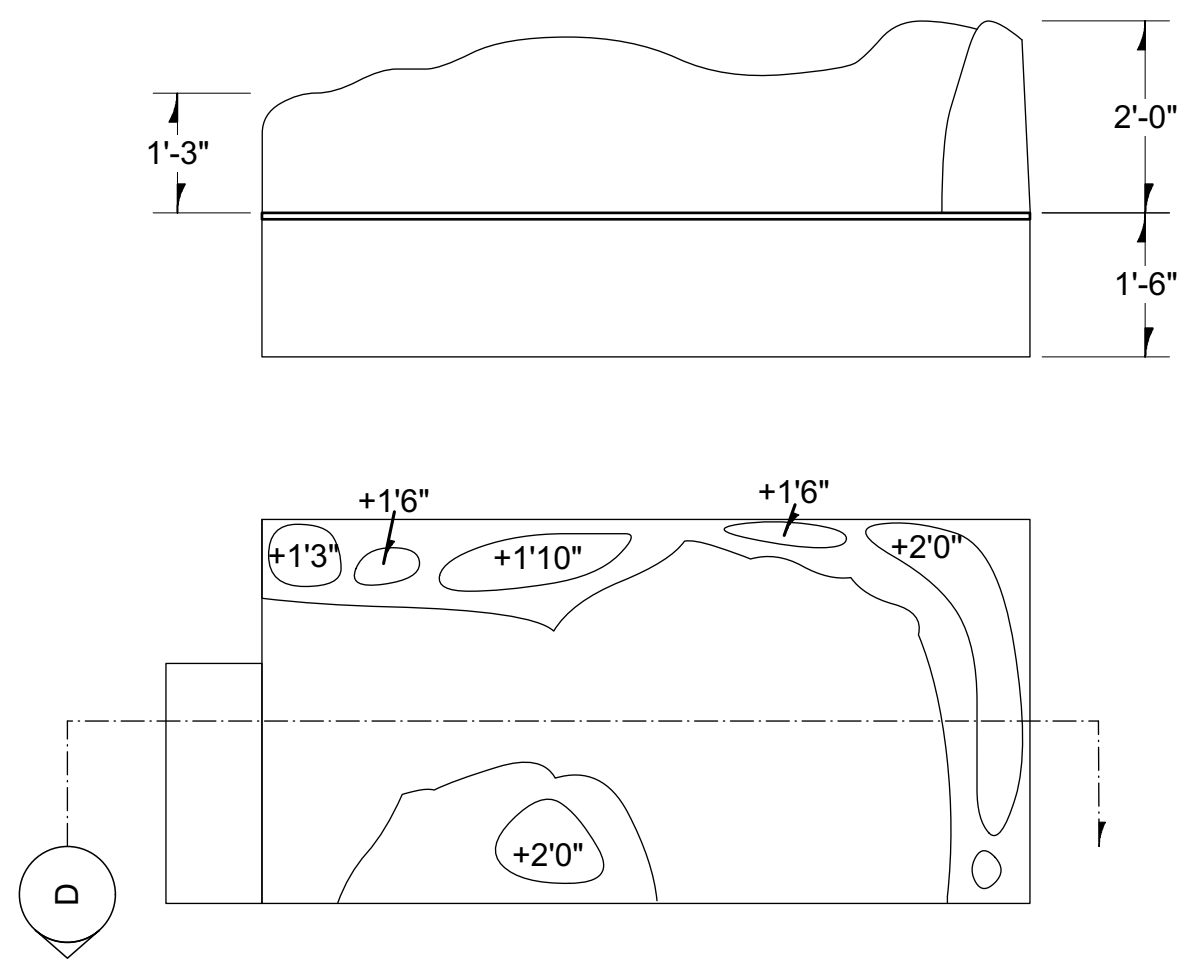

USR ESCAPE PLATFORM

THE UNIVERSITY OF GEORGIA	
FRIENDLY'S FIRE	
DETAILS	
DIRECTED BY: DR. DAVID SALTZ	DWG NO 4 OF 5
DESIGNED BY: SAMANTHA KUCHTA	
DATE: 10-13-2019	
SCALE: 1/2" = 1'-0"	

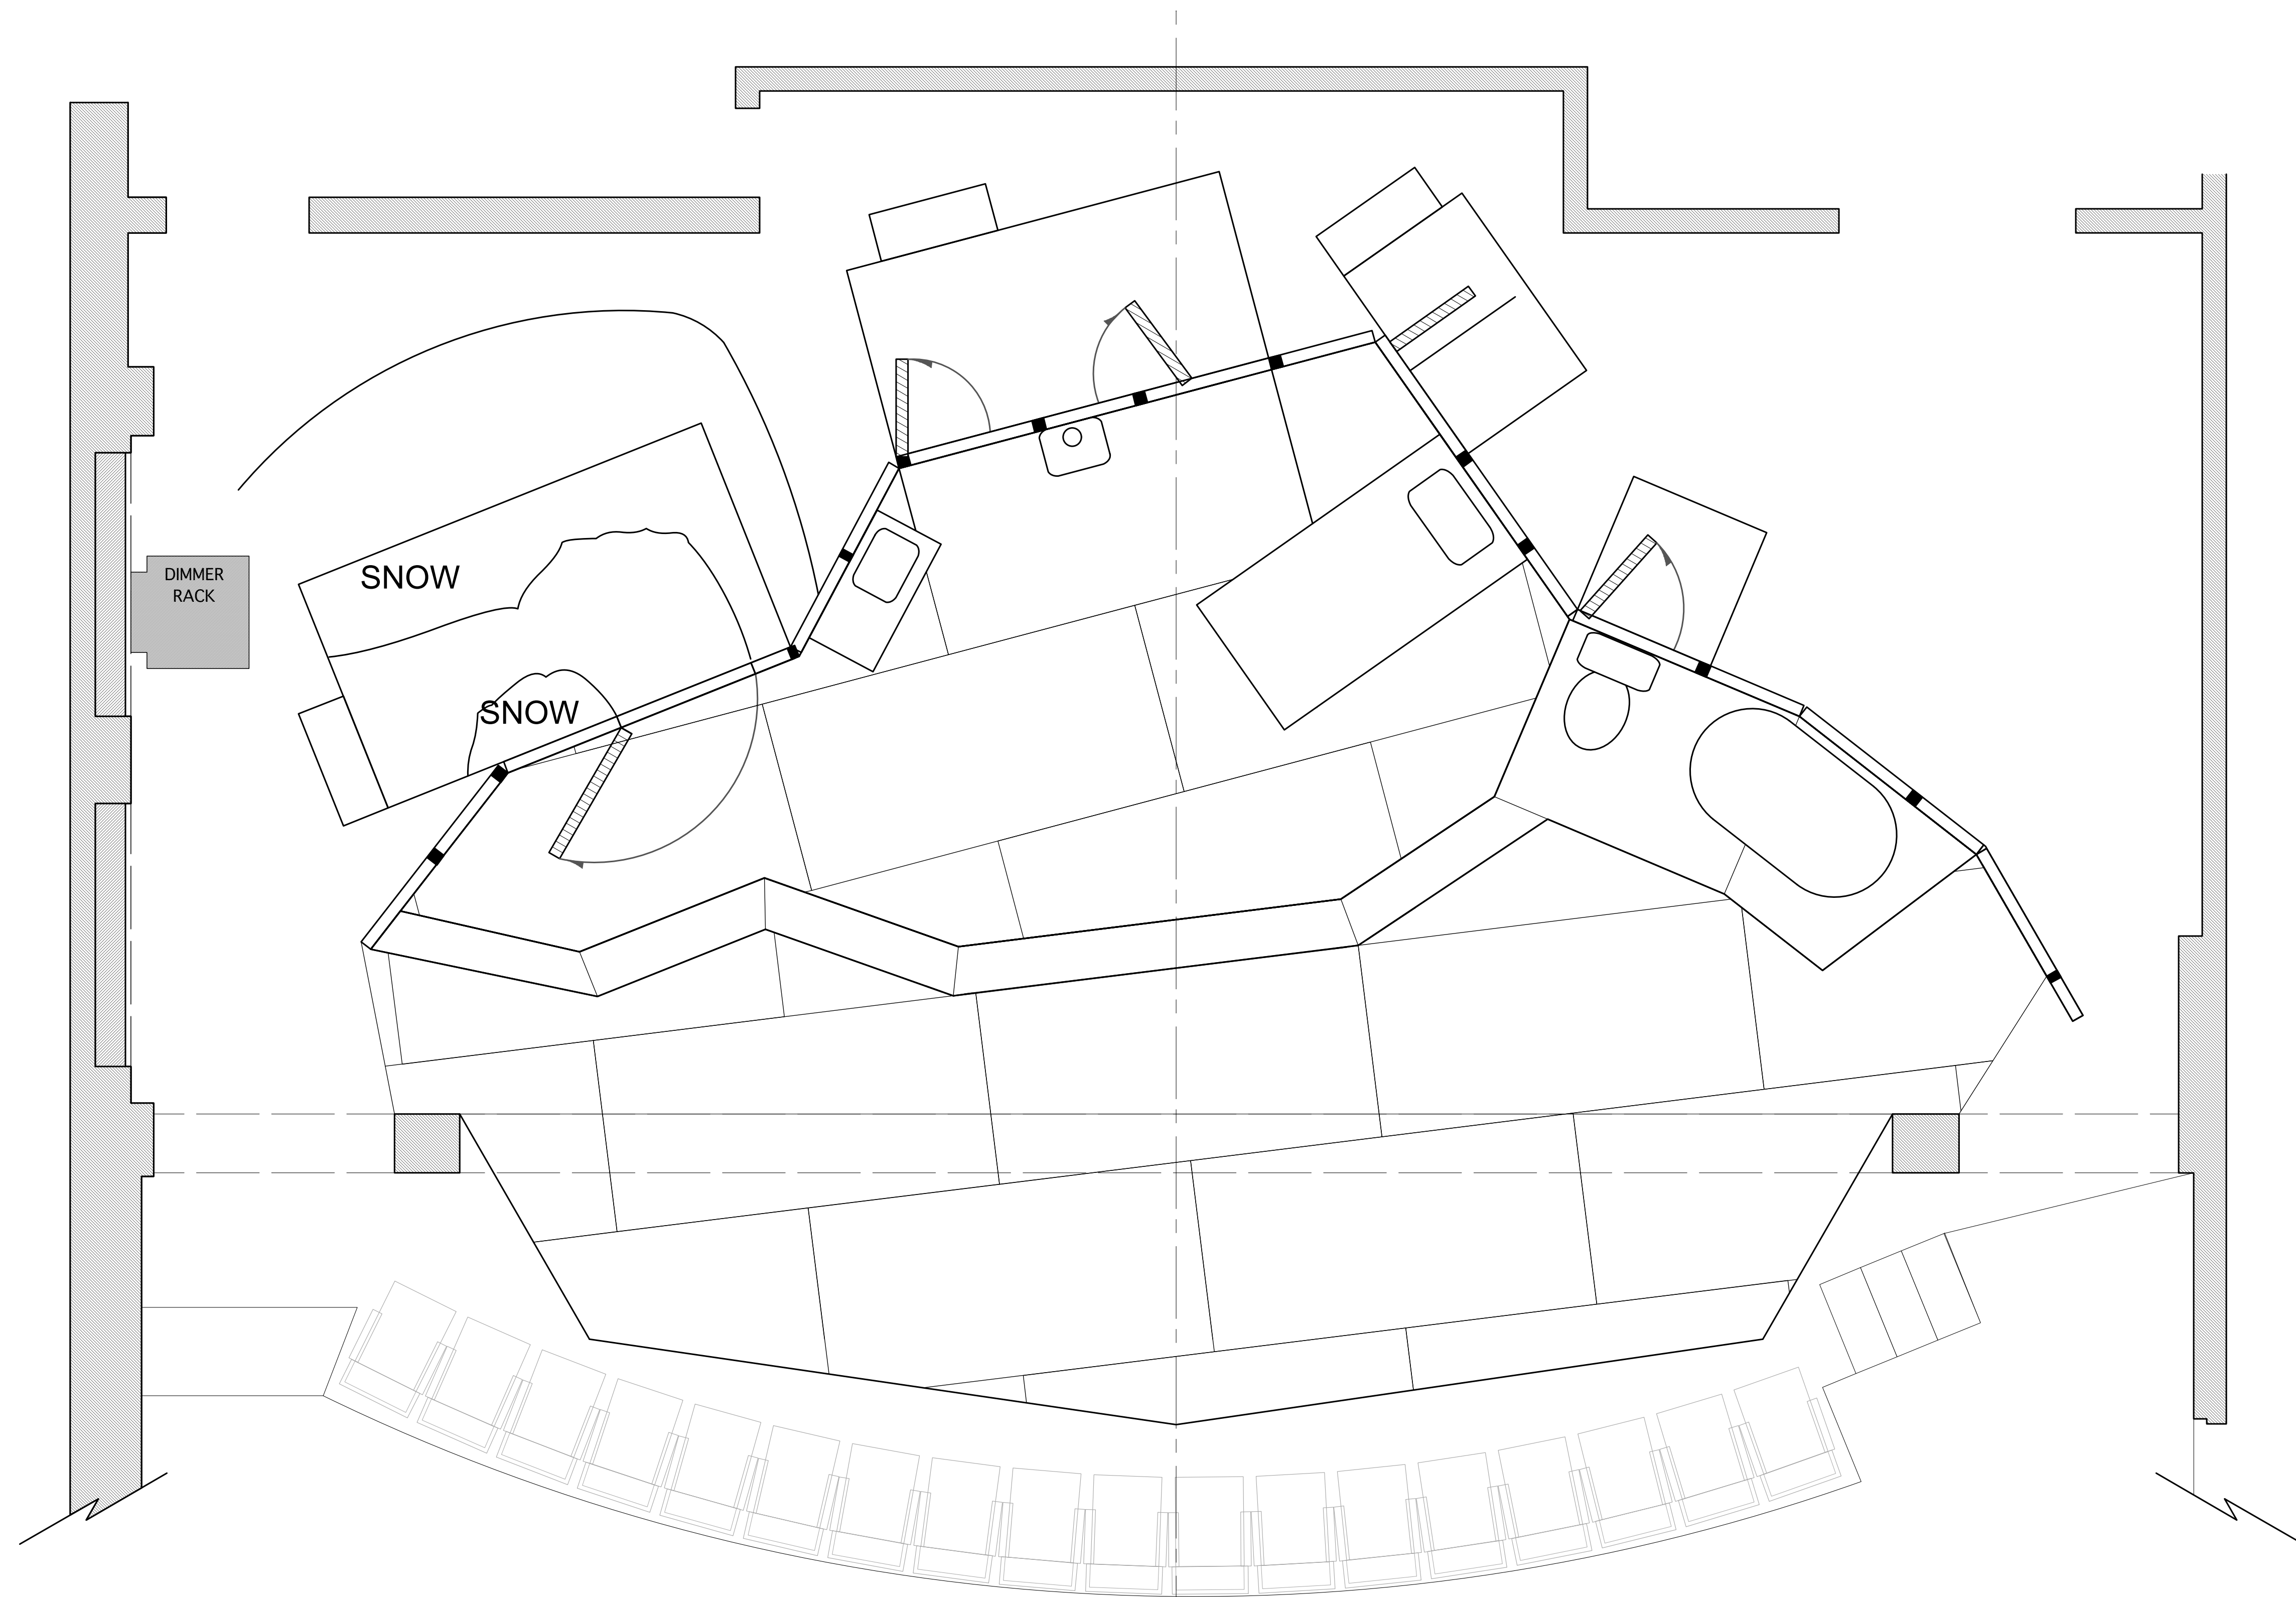

THE UNIVERSITY OF GEORGIA	
FRIENDLY'S FIRE	
FLOOR TREATMENT	
DIRECTED BY: DR. DAVID SALTZ	DWG NO 5 OF 5
DESIGNED BY: SAMANTHA KUCHTA	
DATE: 10-13-2019	
SCALE: 1/2" = 1'-0"	